



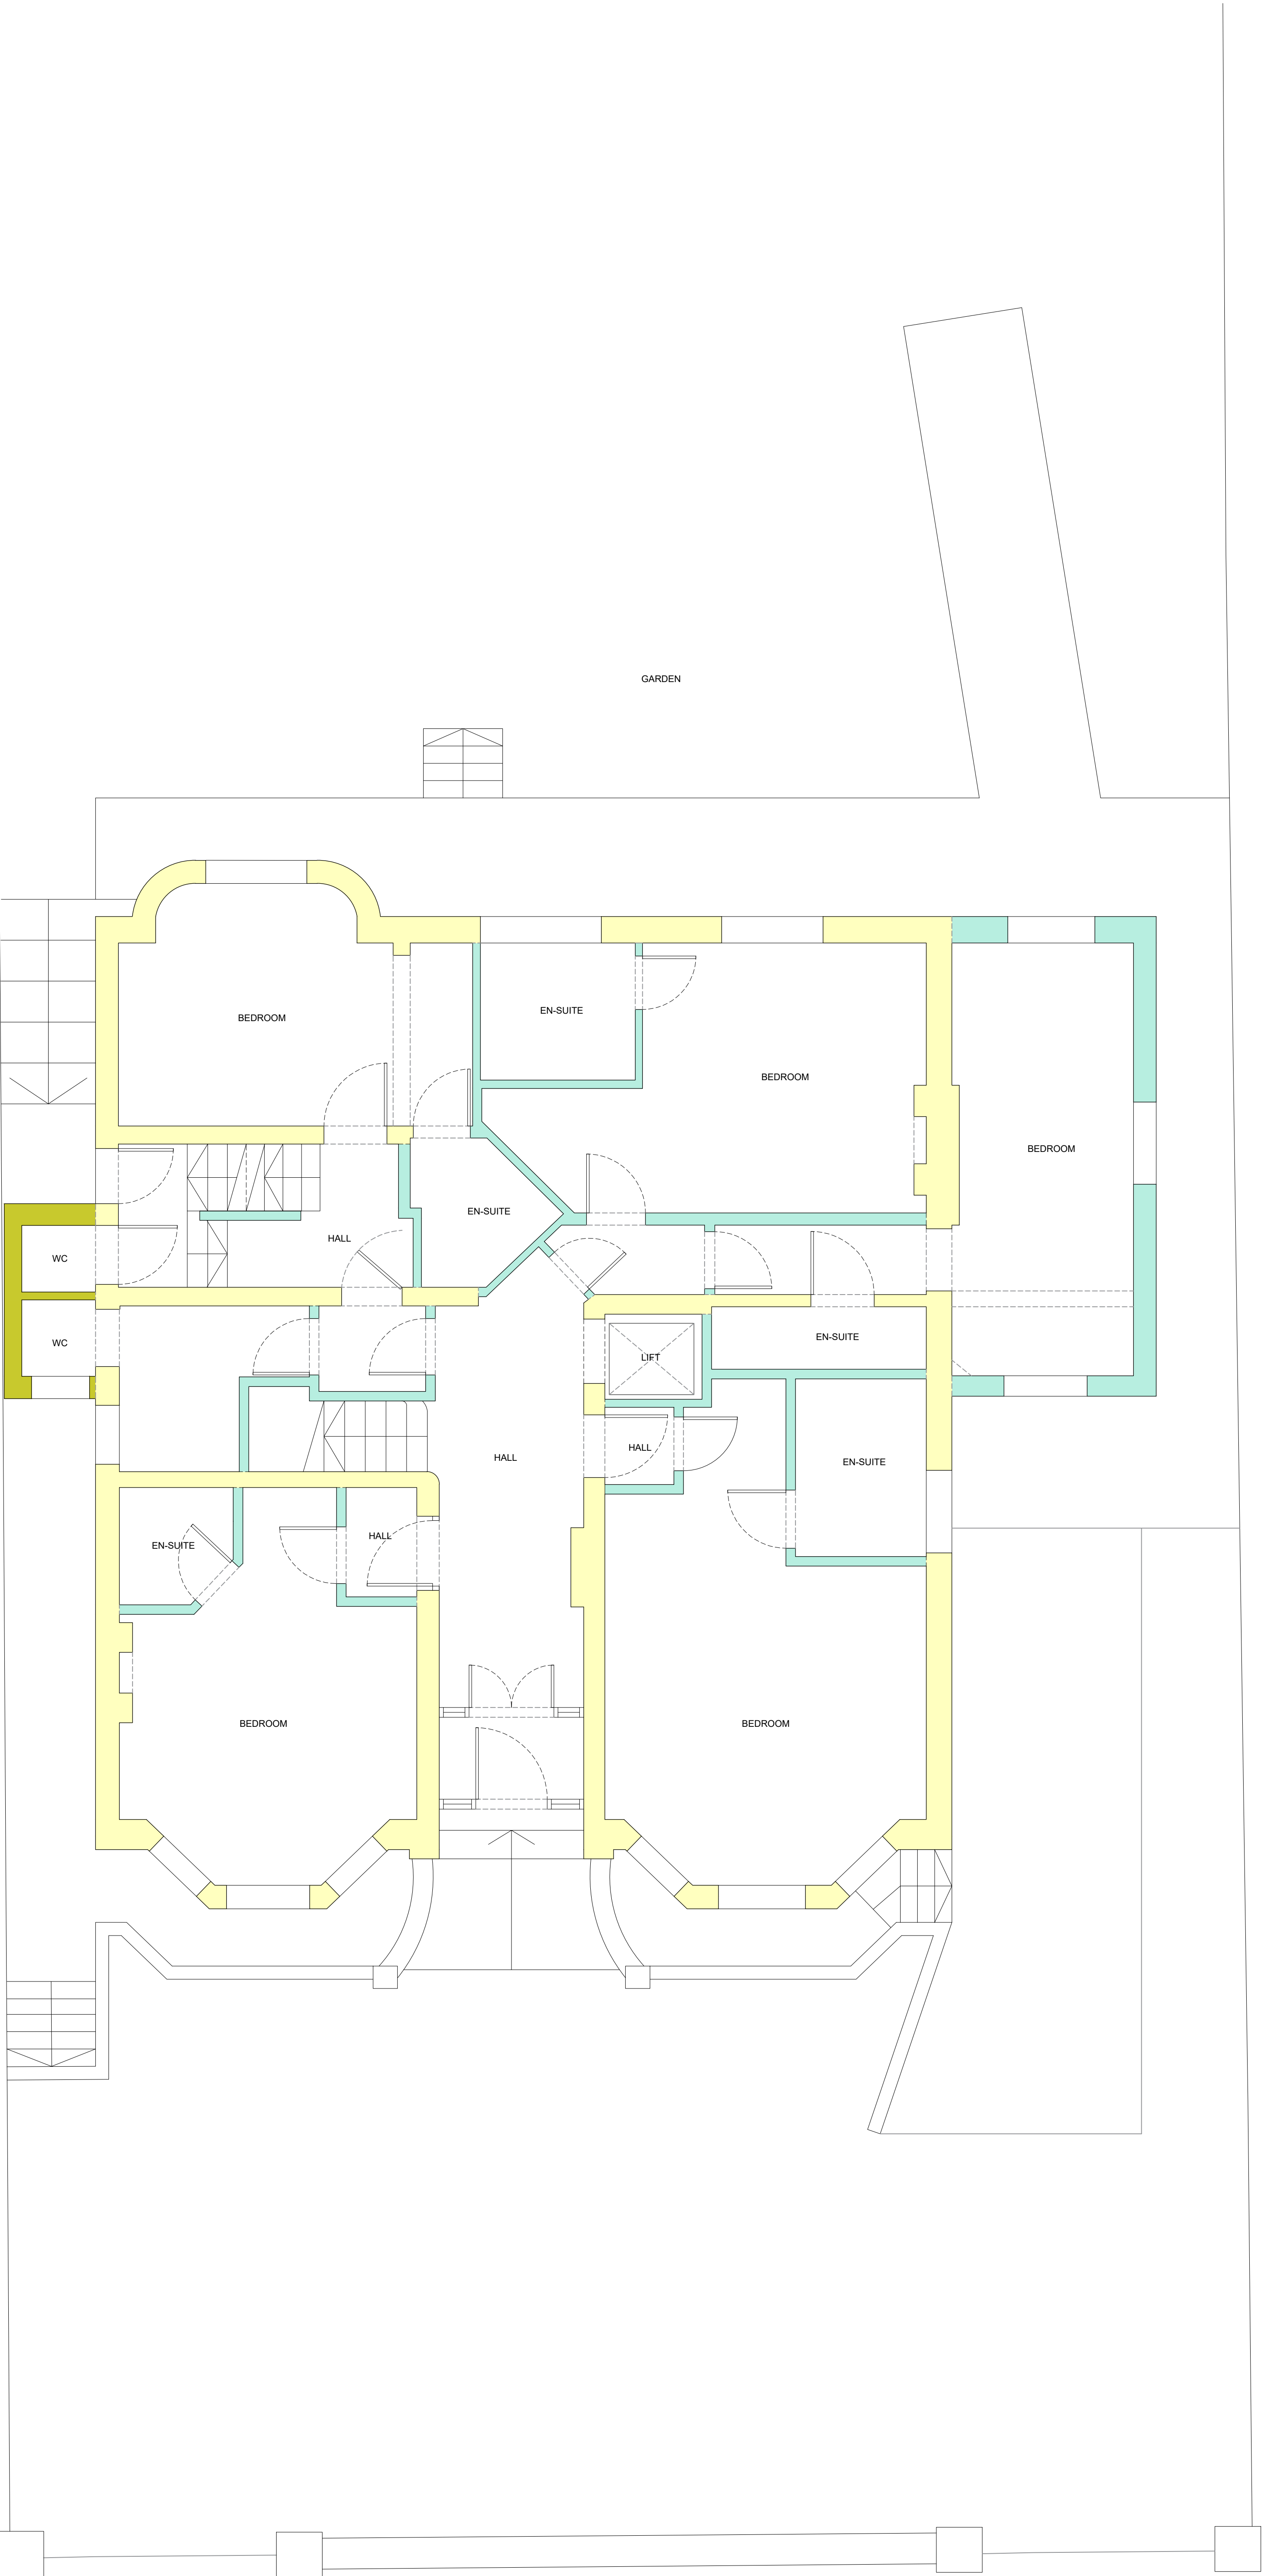

Ground Floor Plan - Existing - 1:50@A1

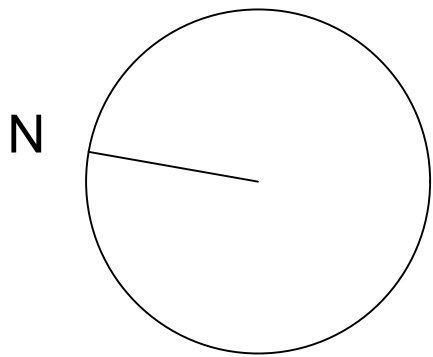

- notes
- Do not scale from drawing
- To be read in conjunction with all relevant drawing and specifications
- All measurements in millimetres unless otherwise stated
- Dimensions are taken to either masonry or plasterboard, not plaster.
- All dimensions to be confirmed on-site. Any discrepancies to be notified to the designer for clarification



14 EATON GARDENS Hove

THIS IS A GRADE II LISTED BUILDING
HISTORIC ENGLAND LIST ENTRY: 1205411

- KEY**
- 1880's - Number 14 Eaton Gardens - William Willett
 - Late Victorian / Early Edwardian Alterations
 - 1960s Alterations / Side Extension Addition - Conversion to Nursing Home

DRAFT ISSUE
(NOT FOR PLANNING SUBMISSION)

EDWSArchitects



26 Millers Road Brighton BN1 5NQ M 07979532275
e ewan@EDWSArchitects.co.uk w www.edwsarchitects.co.uk

J O B 14 Eaton Gardens Hove BN3 3TP	CHECKED LRA
	DRAWN ES
CLIENT Mr J Garland	DATE 28.04.17
	SCALE 1:50 @ A1
DRAWING Ground Floor Plan Existing	REVISION .
	NUMBER 7417/SK/011