


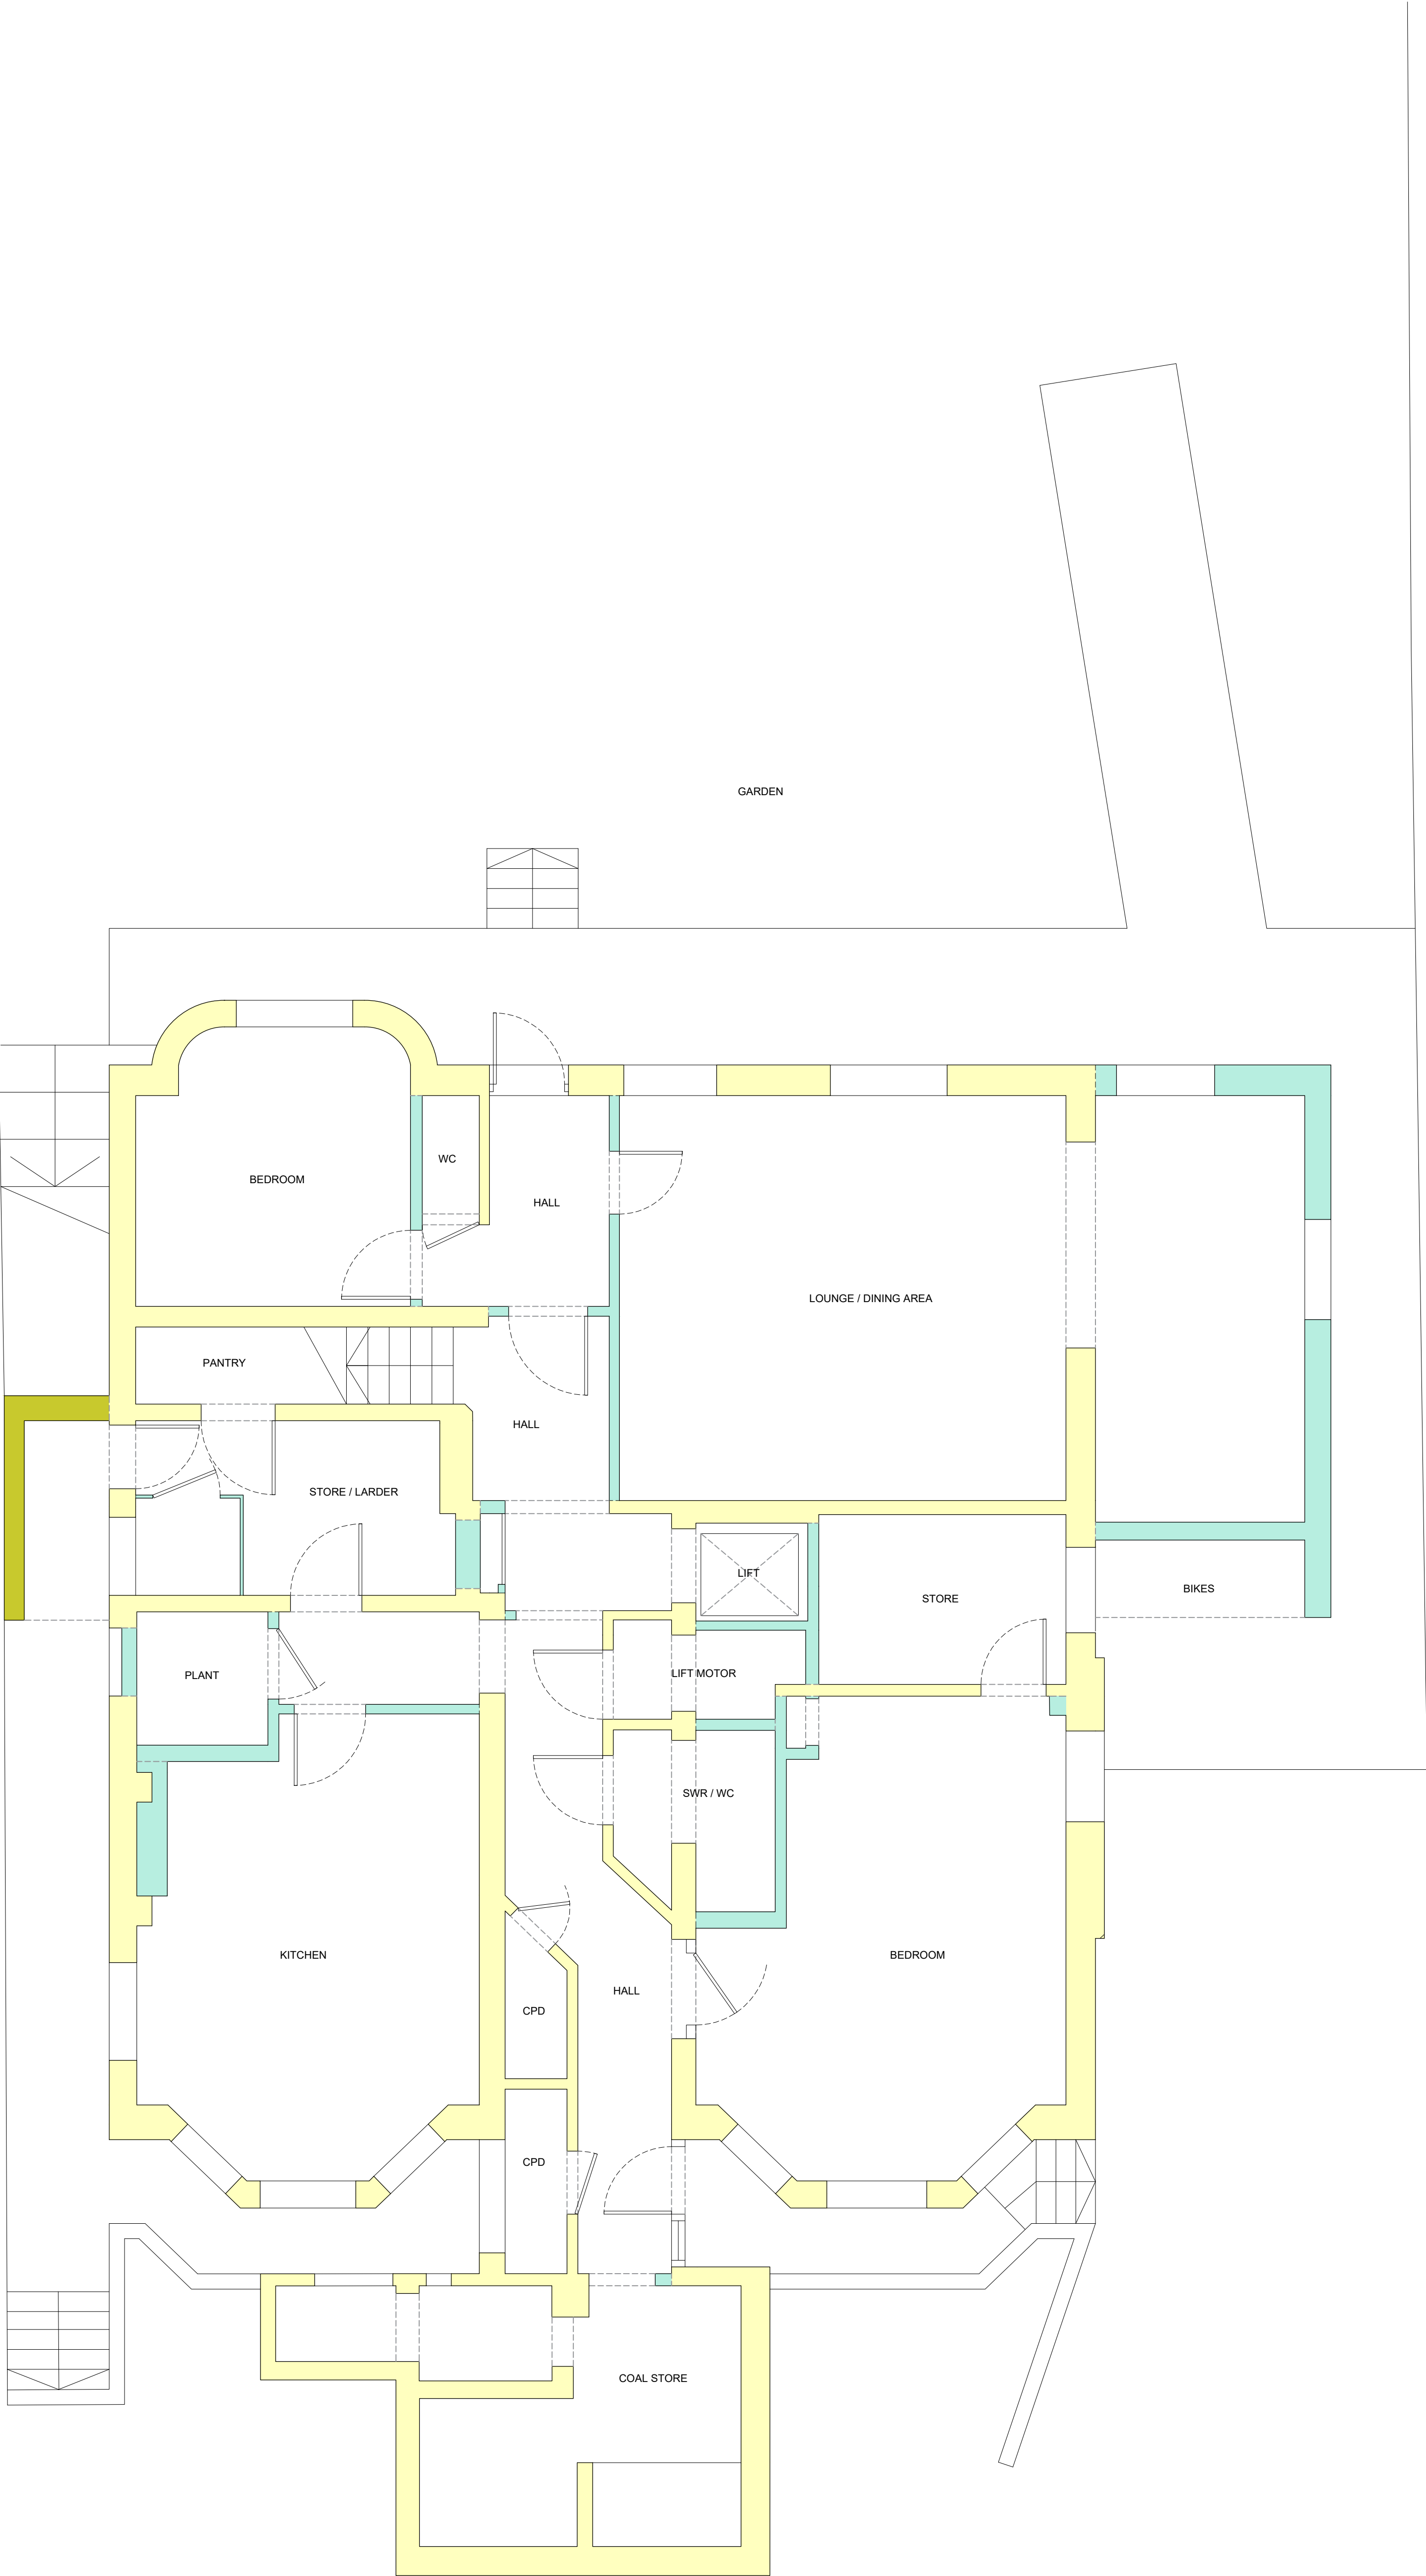

notes


Do not scale from drawing

To be read in conjunction with all relevant drawing and specifications

All measurements in millimetres unless otherwise stated

Dimensions are taken to either masonry or plasterboard, not plaster.

All dimensions to be confirmed on-site. Any discrepancies to be notified to the designer for clarification

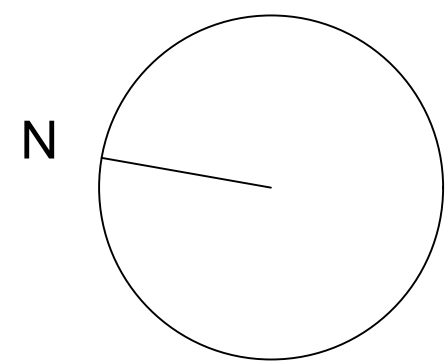

14 EATON GARDENS

Hove

THIS IS A GRADE II LISTED BUILDING

HISTORIC ENGLAND LIST ENTRY: 1205411

- KEY**
- 1880's - Number 14 Eaton Gardens - William Willett
 - Late Victorian / Early Edwardian Alterations
 - 1960s Alterations / Side Extension Addition - Conversion to Nursing Home

DRAFT ISSUE
(NOT FOR PLANNING SUBMISSION)

EDWSArchitects



26 Millers Road Brighton BN1 5NQ M 07979532275
e ewan@EDWSArchitects.co.uk w www.edwsarchitects.co.uk

J O B 14 Eaton Gardens Hove BN3 3TP	CHECKED LRA
	DRAWN ES
CLIENT Mr J Garland	DATE 28.04.17
	SCALE 1:50 @ A1
DRAWING Lower Floor Plan Existing	REVISION .
	NUMBER 7417/SK/010

Lower Ground Floor Plan - Existing - 1:50@A1

