



LANDSDOWNE GREEN
NORTH UNIT
(MILLIMETER)



Yard
INCLUDED IN
DEMISE.
SEE PLAN DWG
SM/12/ELLENST

 

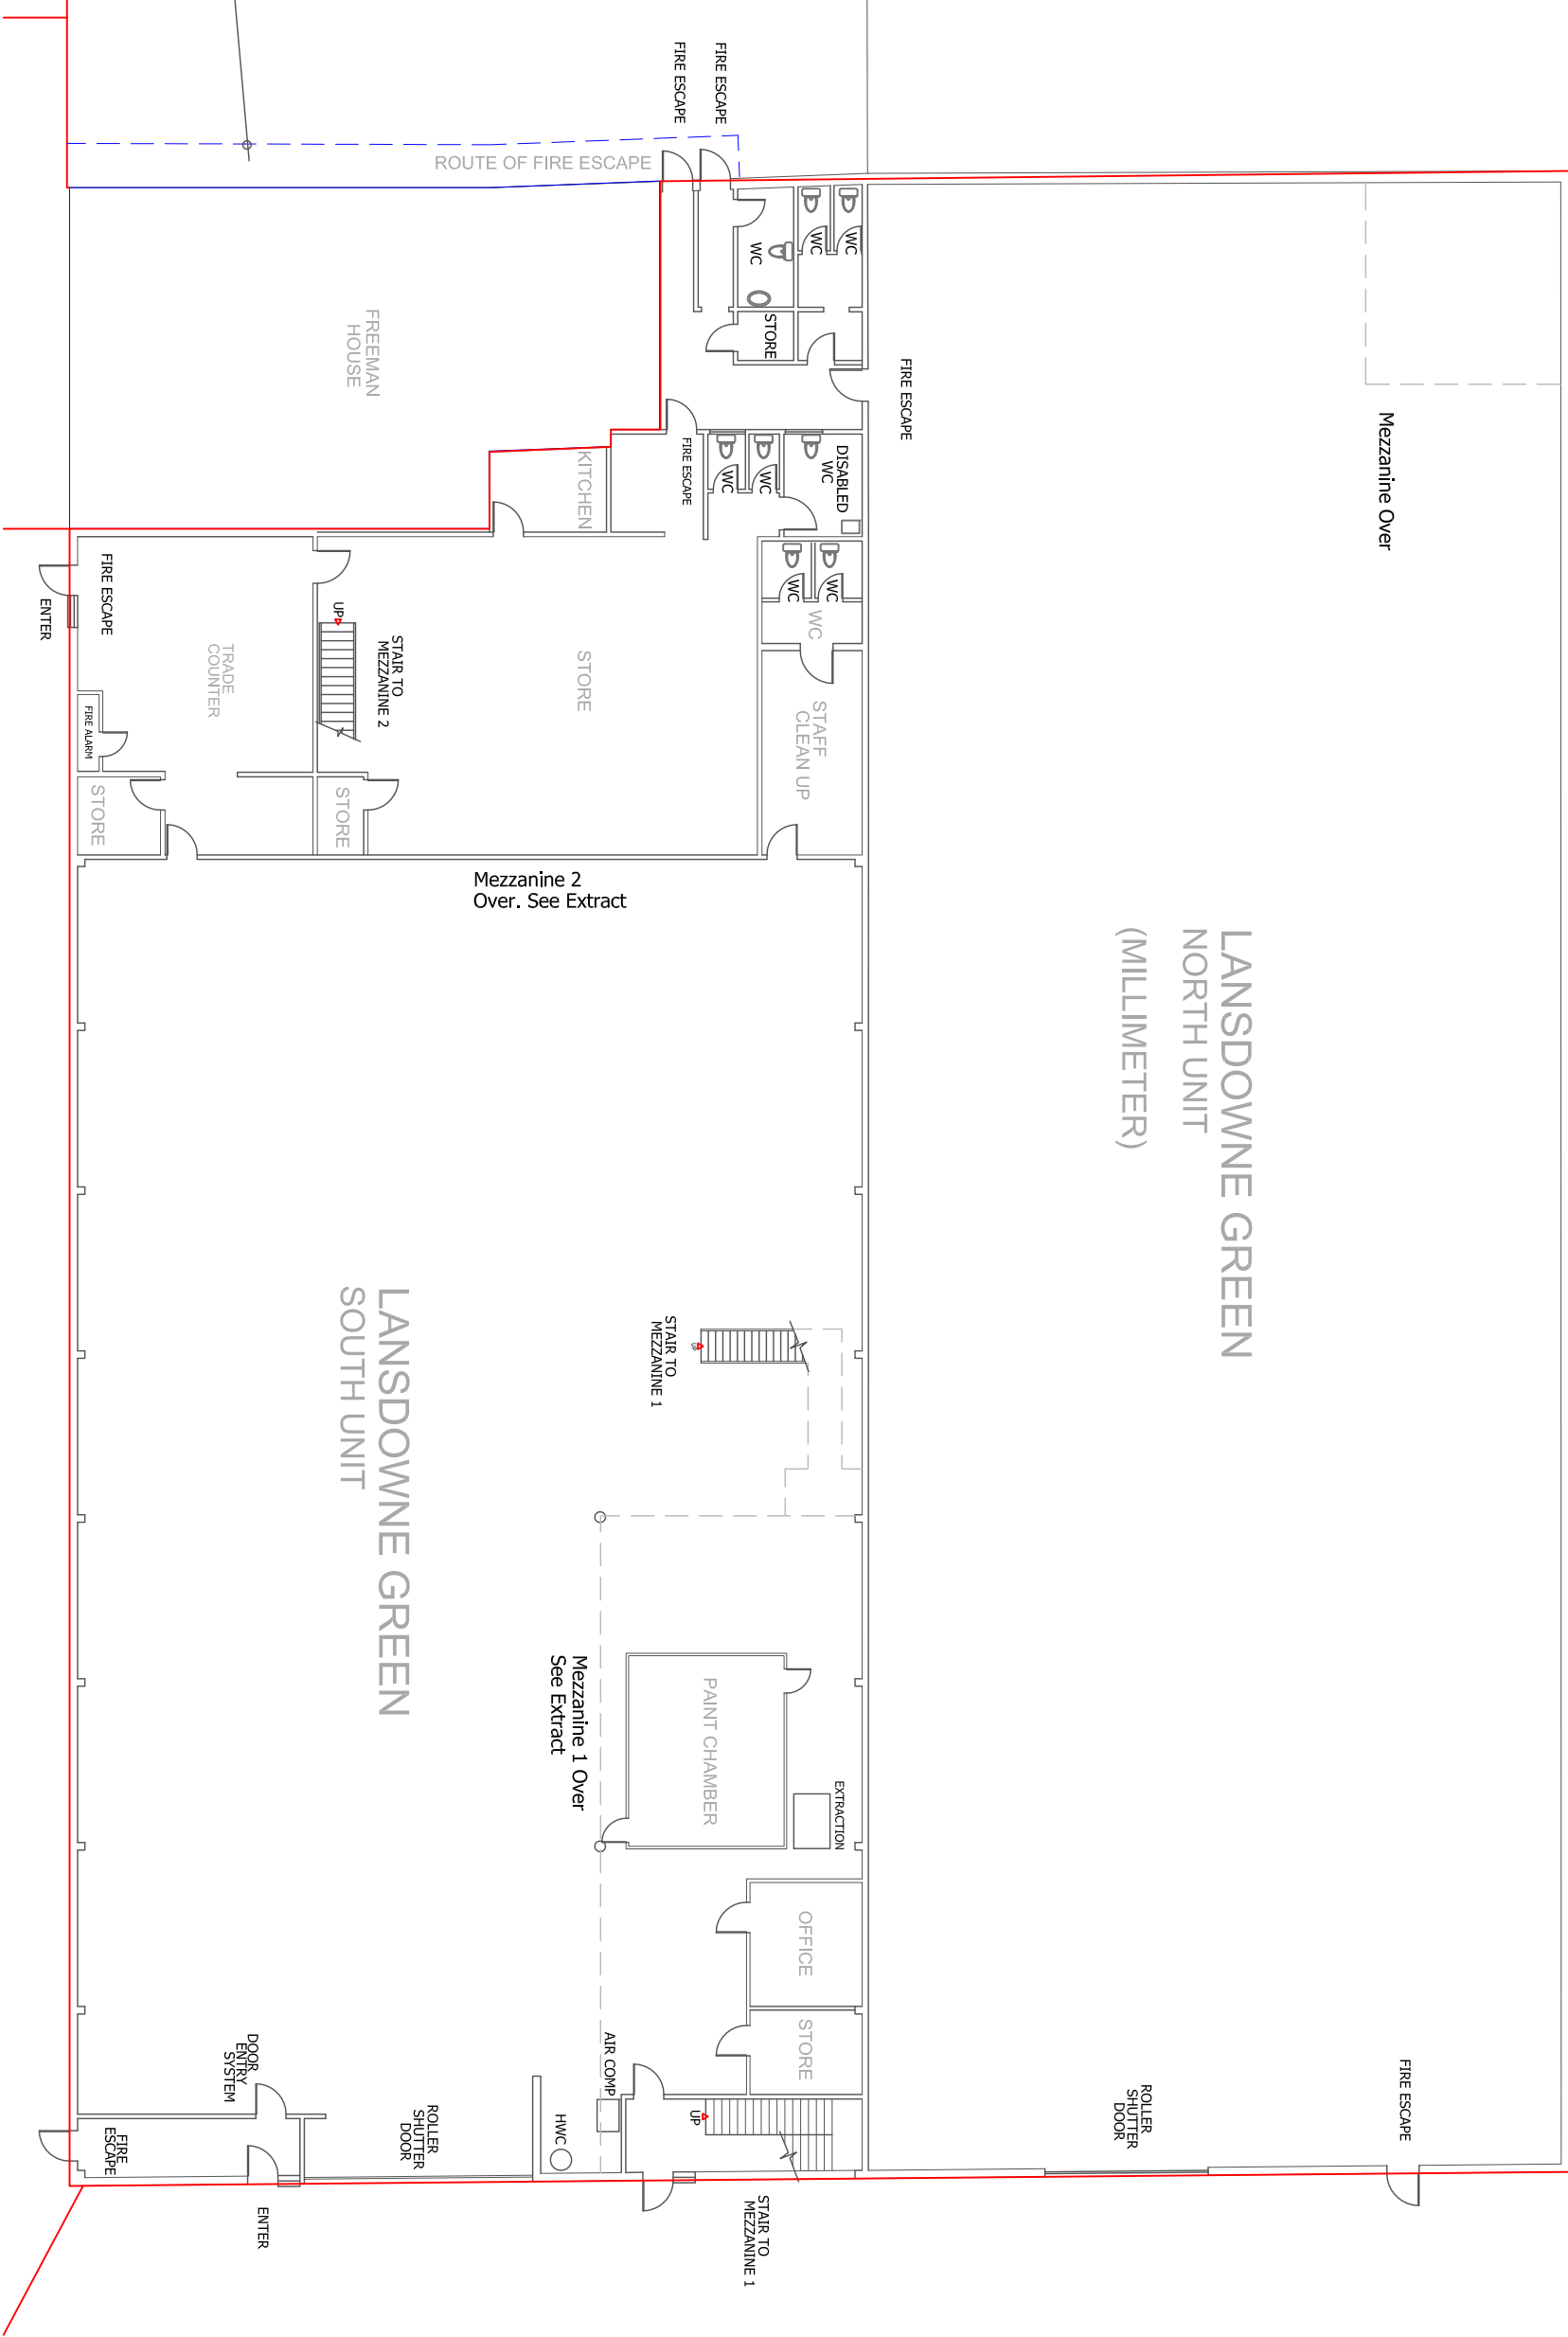

Yard
INCLUDED IN
DEMISE.
SEE PLAN DWG
SM/12/ELLENST


MEZZANINE 2

- NOTES:
1. All dimensions are in mm and must be checked on site.
 2. Drawings are to be read in conjunction with accompanying documents.
 3. Any errors or inaccuracies should be brought to the attention of GrumitWadephason.
 4. This drawing is the copyright of GrumitWadephason.

Contact Information
Unit 3, Tungssten Building,
George Street, Portside,
Brighton, BN41 1RA
Tel: 01273 415940
Email: Simon@grumitwadephason.com


chartered surveyors &
architectural consultants


RICS


CIAT

Client Name
AGB Woking

Address
Ellen Street, Brighton BN41 1DW

Drawing Title
Lansdowne Green & Millimeter - Floor Plans

Drawing Reference
SM/11/ElleNST
Date
21/03/20

Scale
1:200
Paper
A4
Drawn By
SM/1
Rev
A
Direction