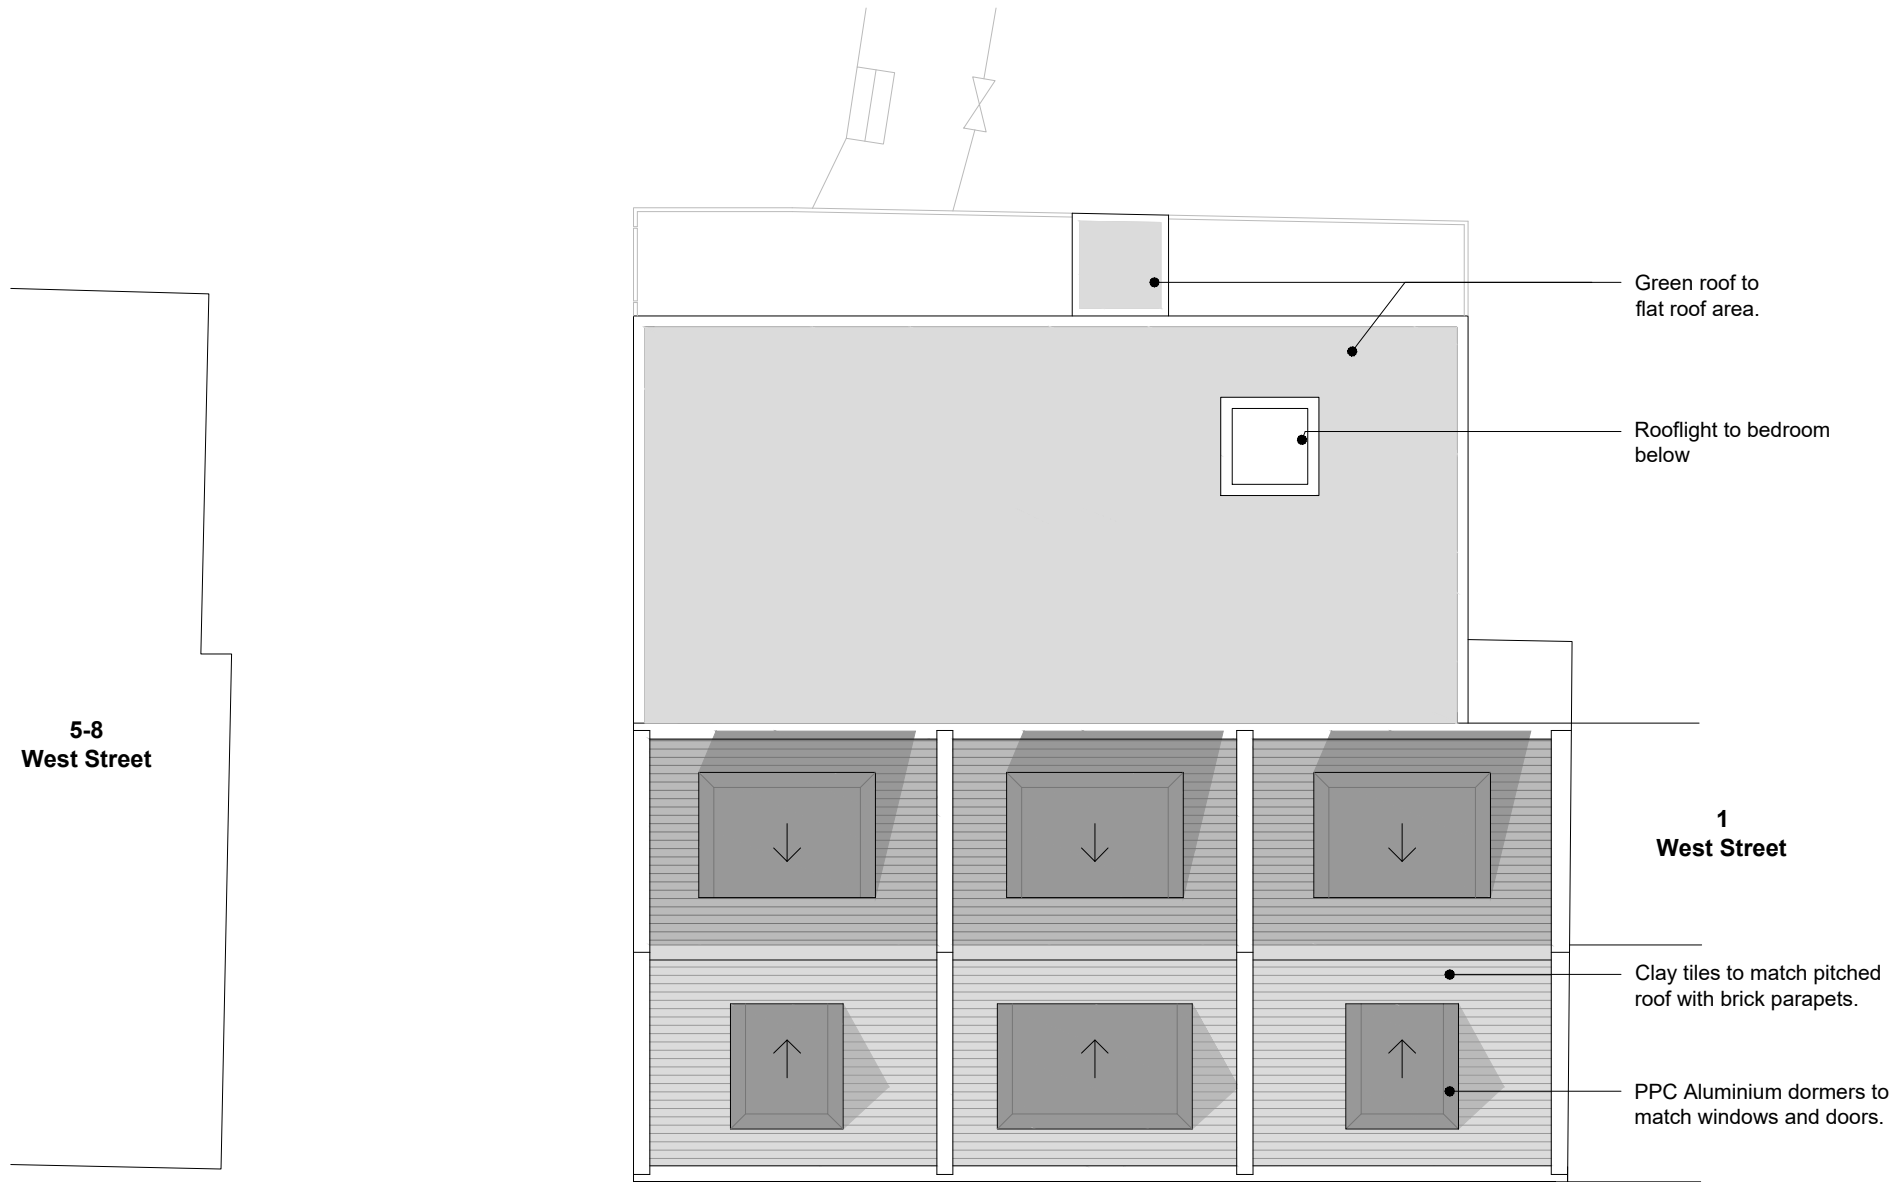


D	15/11/2023	Rooflight added to master bedroom of Unit 03	BM	CS
C	22/09/2023	Dormer sizes reduced	BM	CS
B	20/06/2023	Issued for Planning.	BM	CS
A	14/06/2023	Issued for Information.	BM	CS
/	24/04/2023	Issued for information.	BM	CM
Rev.	Date	Notes	Drawn	Checked

MortonScarr

47 Middle Street | Brighton | East Sussex | BN1 1AL
tel. 01273 220407 info@mortonscarr.com www.mortonscarr.com

Client:
Wetton Cleaning Services

Project:
2-4 West Street
Rottingdean

Drawing:
**Proposed
First Floor Plan**

Scale	Drawn By	Checked By	Issued For
1:100@A3	BM	CM	Planning

Drawing No.	Revision
-------------	----------

2299(21)003 **D**