



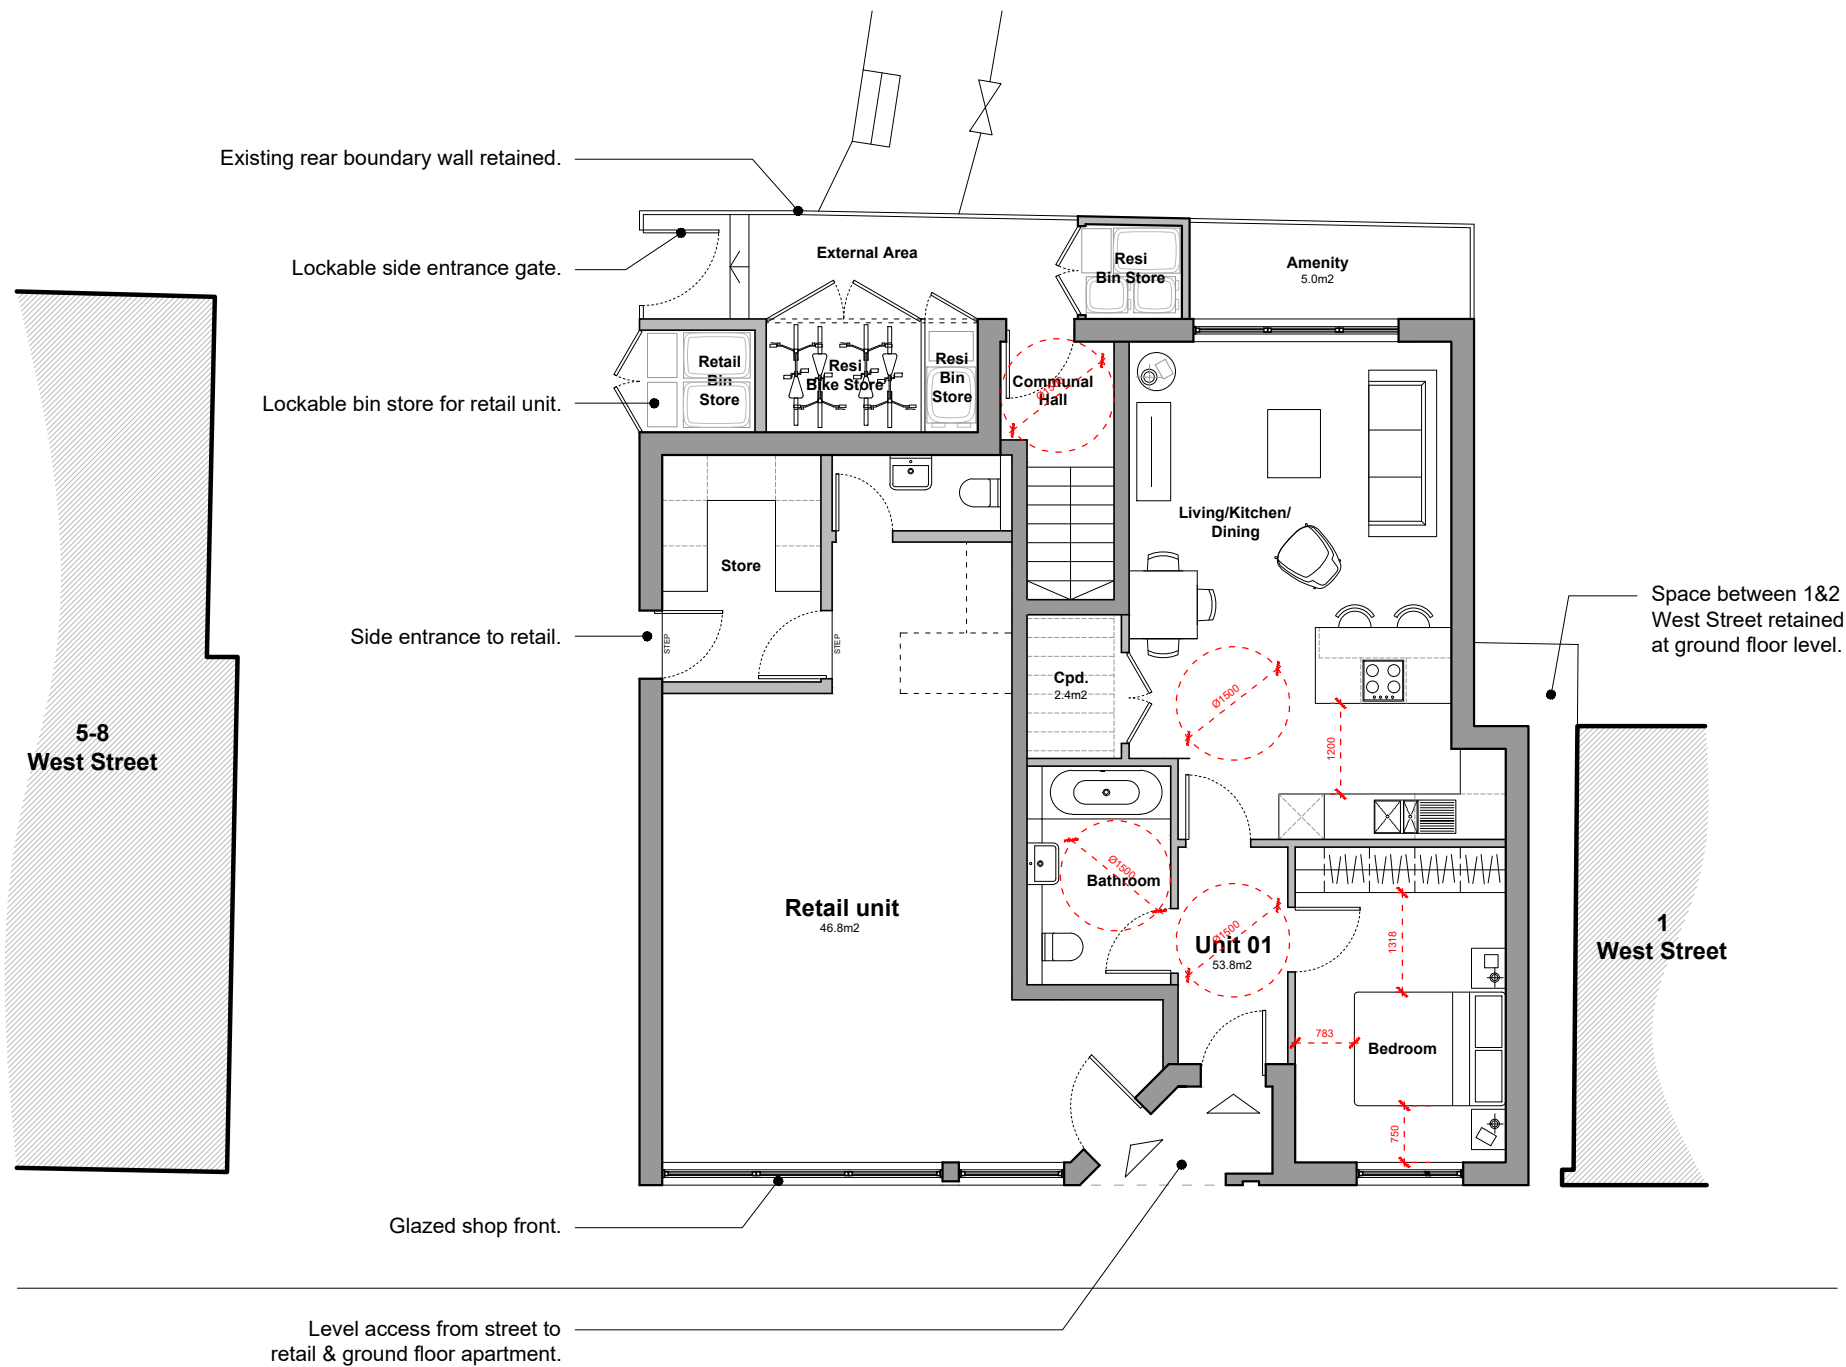

Ground Floor Plan 1:100
Proposed Plan

 

C	14/11/2023	Projecting window frame at GF removed	BM	CS
B	20/06/2023	Issued for Planning.	BM	CS
A	14/06/2023	Issued for Information.	BM	CS
/	24/04/2023	Issued for Information.	BM	CM
Rev. Date	Notes		Drawn	Checked

MortonScarr
47 Middle Street | Brighton | East Sussex | BN1 1AL
tel. 01273 220407 info@mortonscarr.com www.mortonscarr.com

Client:
Wetton Cleaning Services

Project:
2-4 West Street
Rottingdean

Drawing:
**Proposed
Ground Floor Plan**

Scale	Drawn By	Checked By	Issued For
1:100@A3	BM	CM	Planning
Drawing No.			Revision

2299(21)000 **C**