


DETAIL 05

1:2 SCALE @ A1

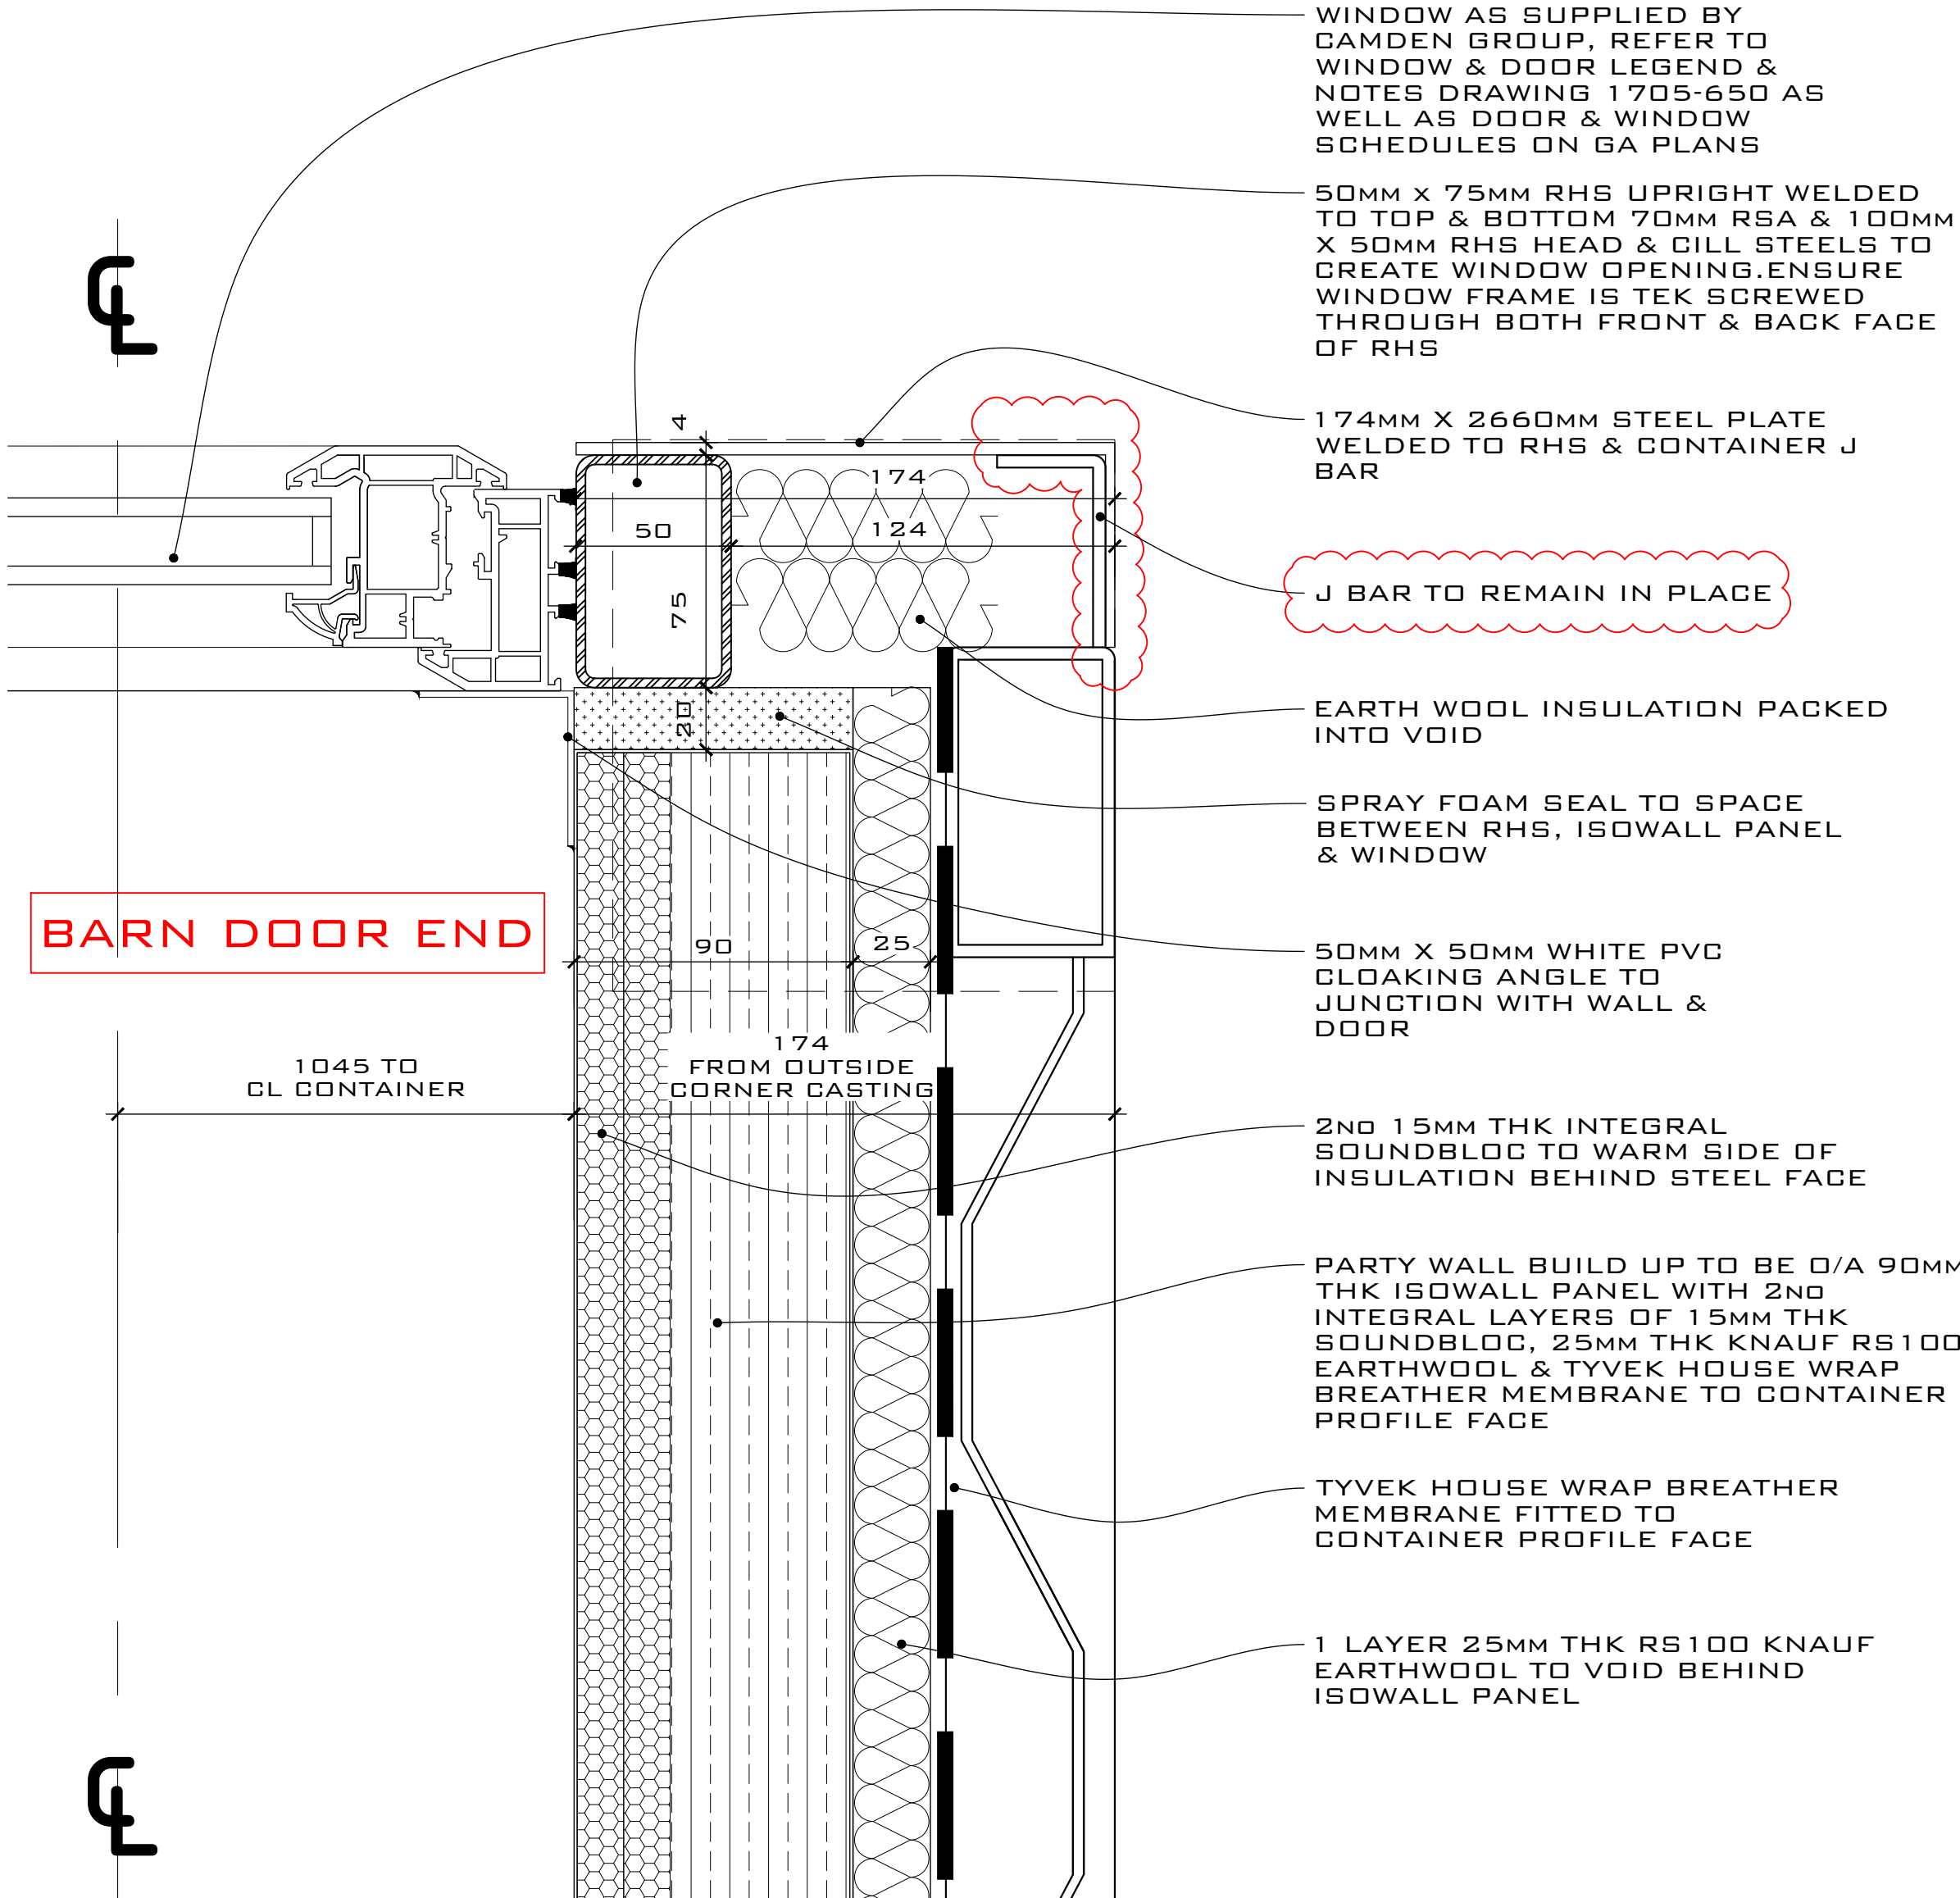


DETAIL 06

1:2 SCALE @ A1


NOTES:

- DRAWINGS SHOULD ONLY BE SCALED FOR PLANNING PURPOSES. DO NOT SCALE FROM THIS DRAWING FOR CONSTRUCTION PURPOSES.
- ALL DIMENSIONS ARE IN MM, UNLESS STATED OTHERWISE.
- ALL DIMENSIONS TO BE CHECKED ON SITE PRIOR TO CONSTRUCTION OR ORDERING.
- ANY ERRORS OR OMISSIONS TO BE NOTIFIED TO CITIZEN LLP IMMEDIATELY.
- CONTRACTOR TO READ & CHECK ALL MANUFACTURES LITERATURE AND IMPLEMENT ITS REQUIREMENTS PRIOR TO INSTALLATION OF ANY MATERIALS AND COMPONENTS.
- CITIZEN LIMITED IS NOT RESPONSIBLE FOR ANY BUILDING WORK THAT IS CARRIED OUT ON SITE.
- THIS DRAWING IS TO BE READ IN CONJUNCTION WITH ALL NECESSARY ARCHITECTURAL, STRUCTURAL AND SPECIALIST DRAWINGS, SPECIFICATIONS, SCOPES OF WORK & ROOM DATA SHEETS.
- ALL MATERIALS AND WORKMANSHIP SHALL CONFORM WITH THE RELEVANT BRITISH AND EUROPEAN STANDARD, SPECIFICATIONS AND CODES OF PRACTICE.
- IF IN ANY DOUBT, ASK.
- WALKWAY DESIGN BY OTHERS. FINAL WALKWAY JUNCTIONS TBC.
- CONTAINER DIMENSIONS CAN VARY. ALL DIMENSIONS SHOULD BE CHECKED BEFORE SITE INSTALLATION.

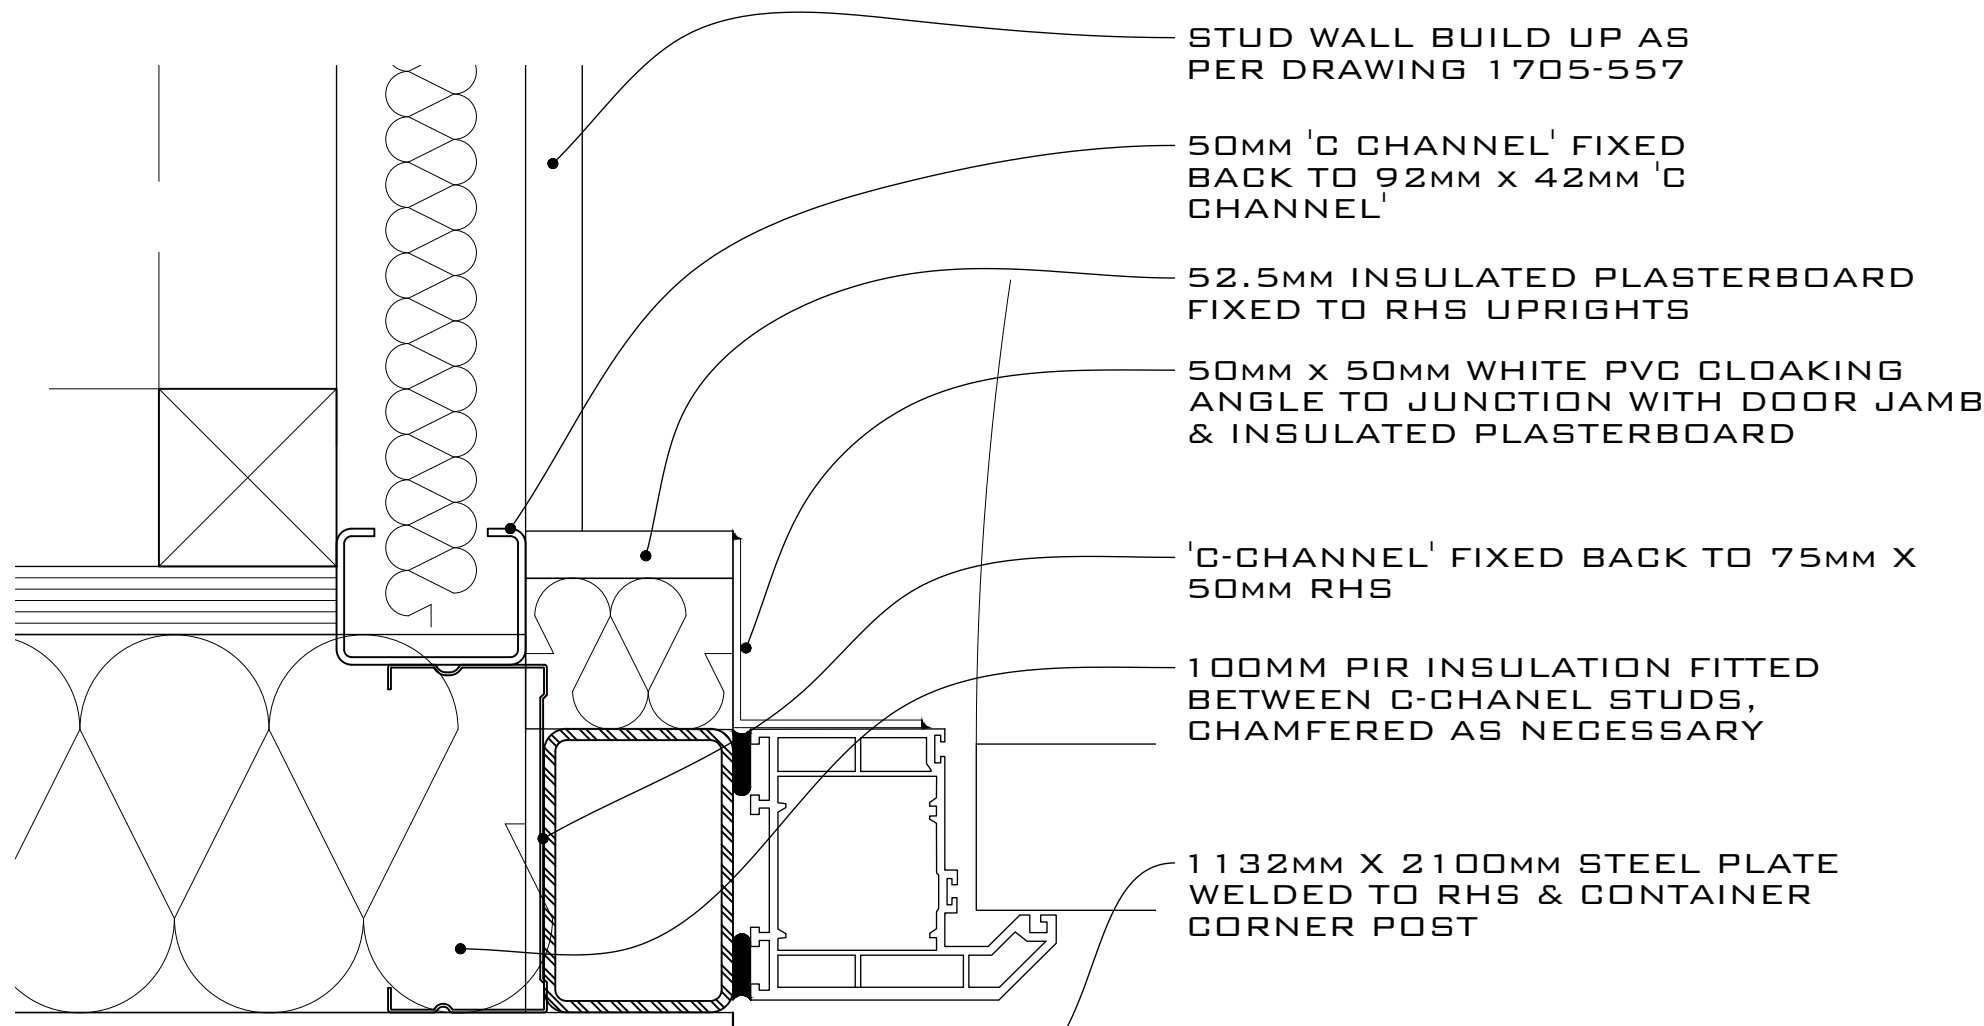

DETAIL 05B

1:2 SCALE @ A1

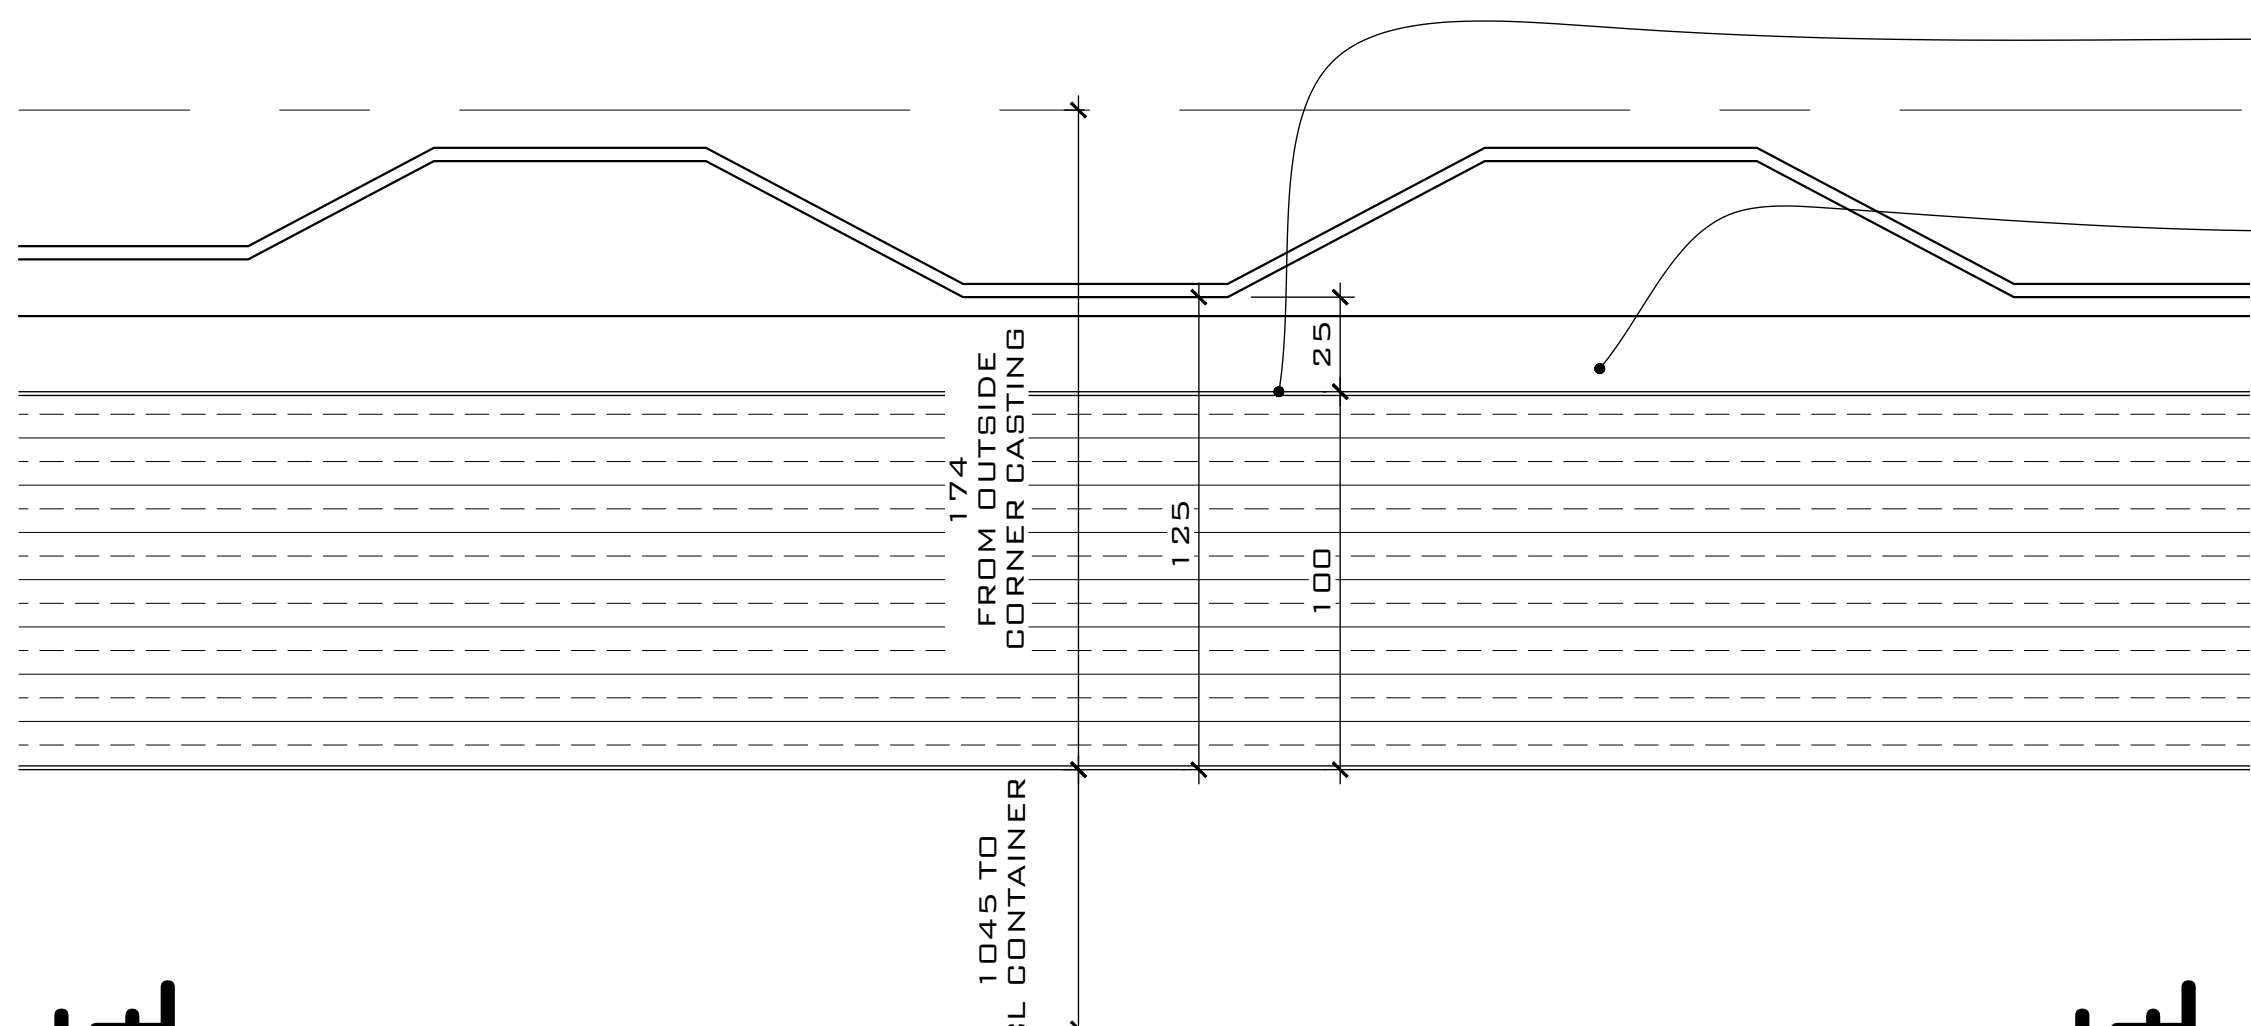

DETAIL 05A/06A - NON PARTY WALL

1:2 SCALE @ A1

DRAWING SCALE 1:2 @ A1
DRAWING SCALE 1:4 @ A3

0M 0.1M 0.2M
SCALE BAR @ 1:2



CLIENT:

CARGOTEK

DESIGNER:

ROMAN SCHNECKER

PROJECT:

CARGOTEK 20FT PRODUCT

TITLE:

TYPICAL DETAILS
05 DOOR JAMB &
06 WINDOW JAMB DETAIL

SCALE:

1:2 @ A1

DATE:

23.02.17

PURPOSE OF DRAWING:

CONSTRUCTION

DRAWING: PROJECT REF - DRG NO. (REVISION)

1705-CR-552 (G)