

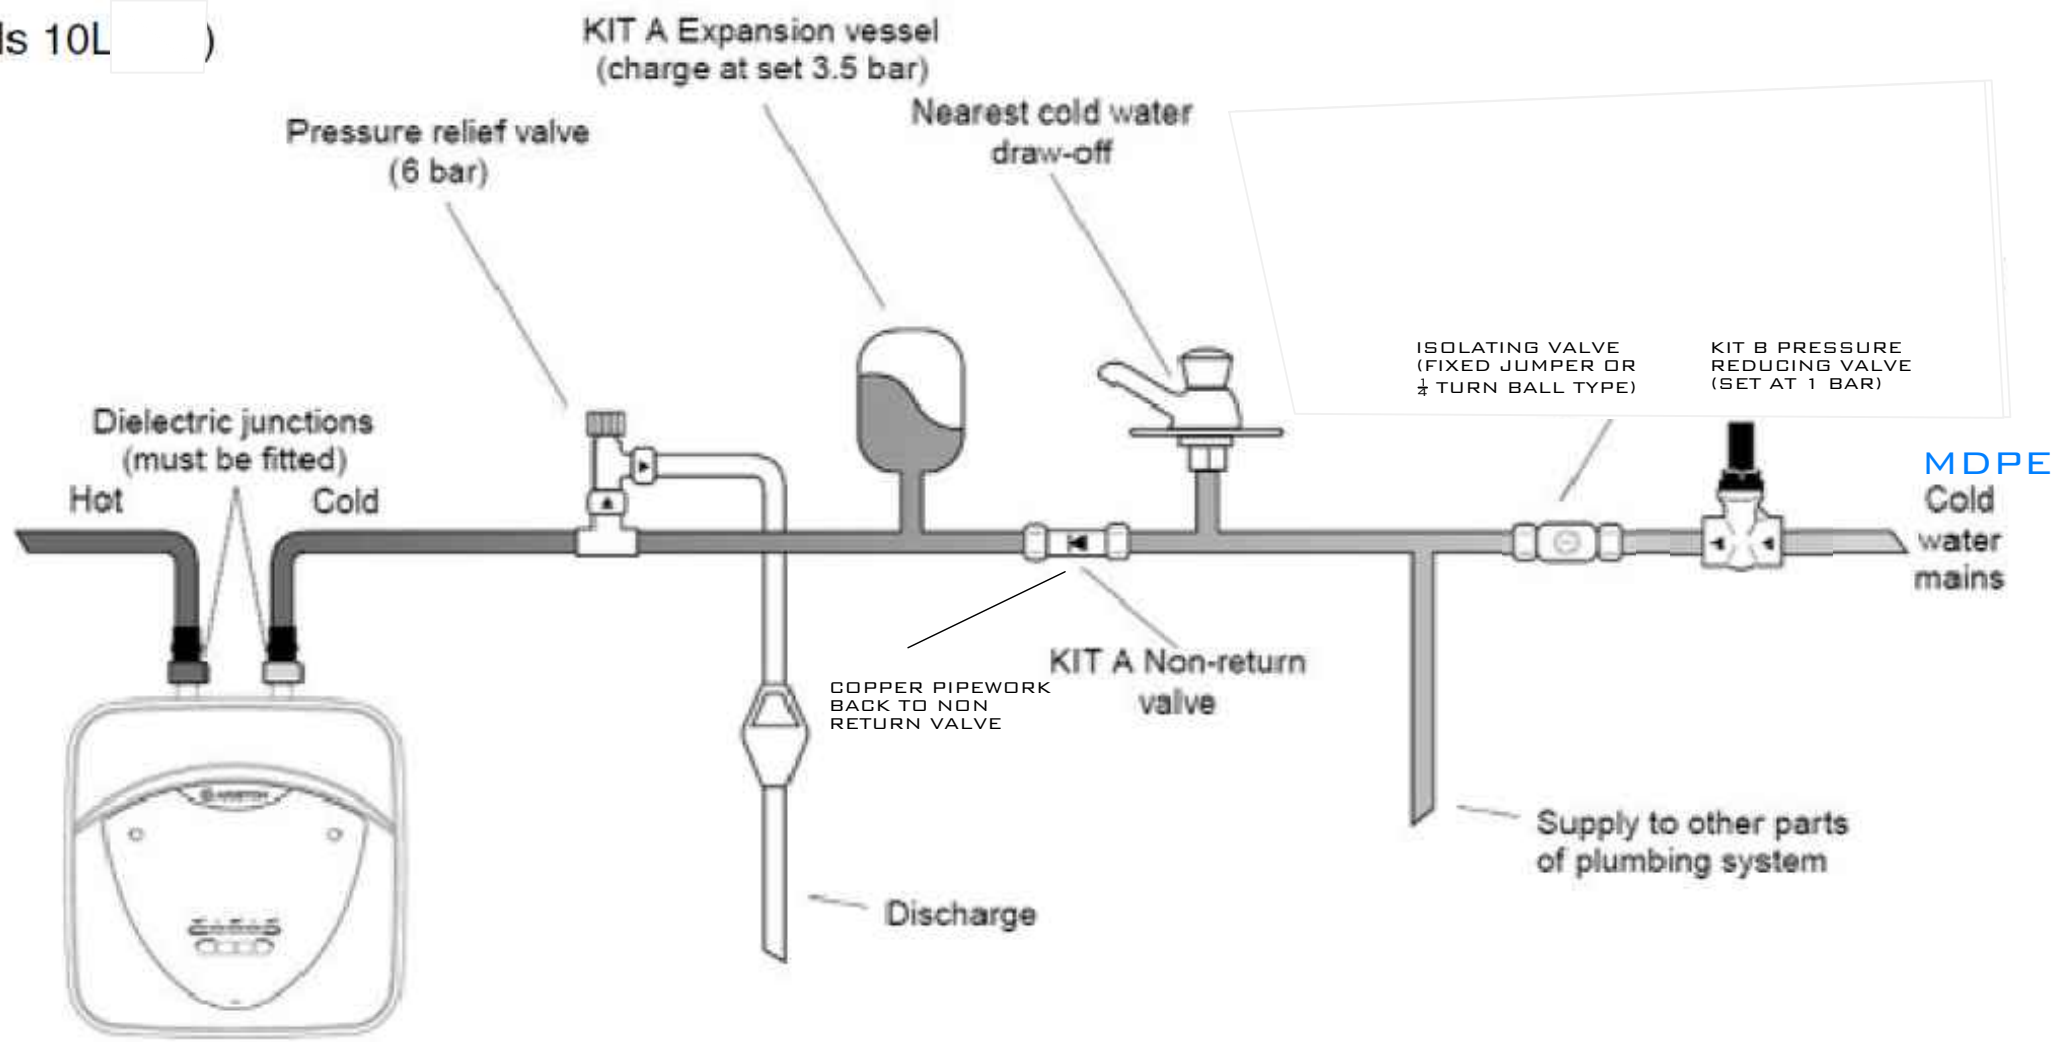



Fig. 2  
(Models 10L )

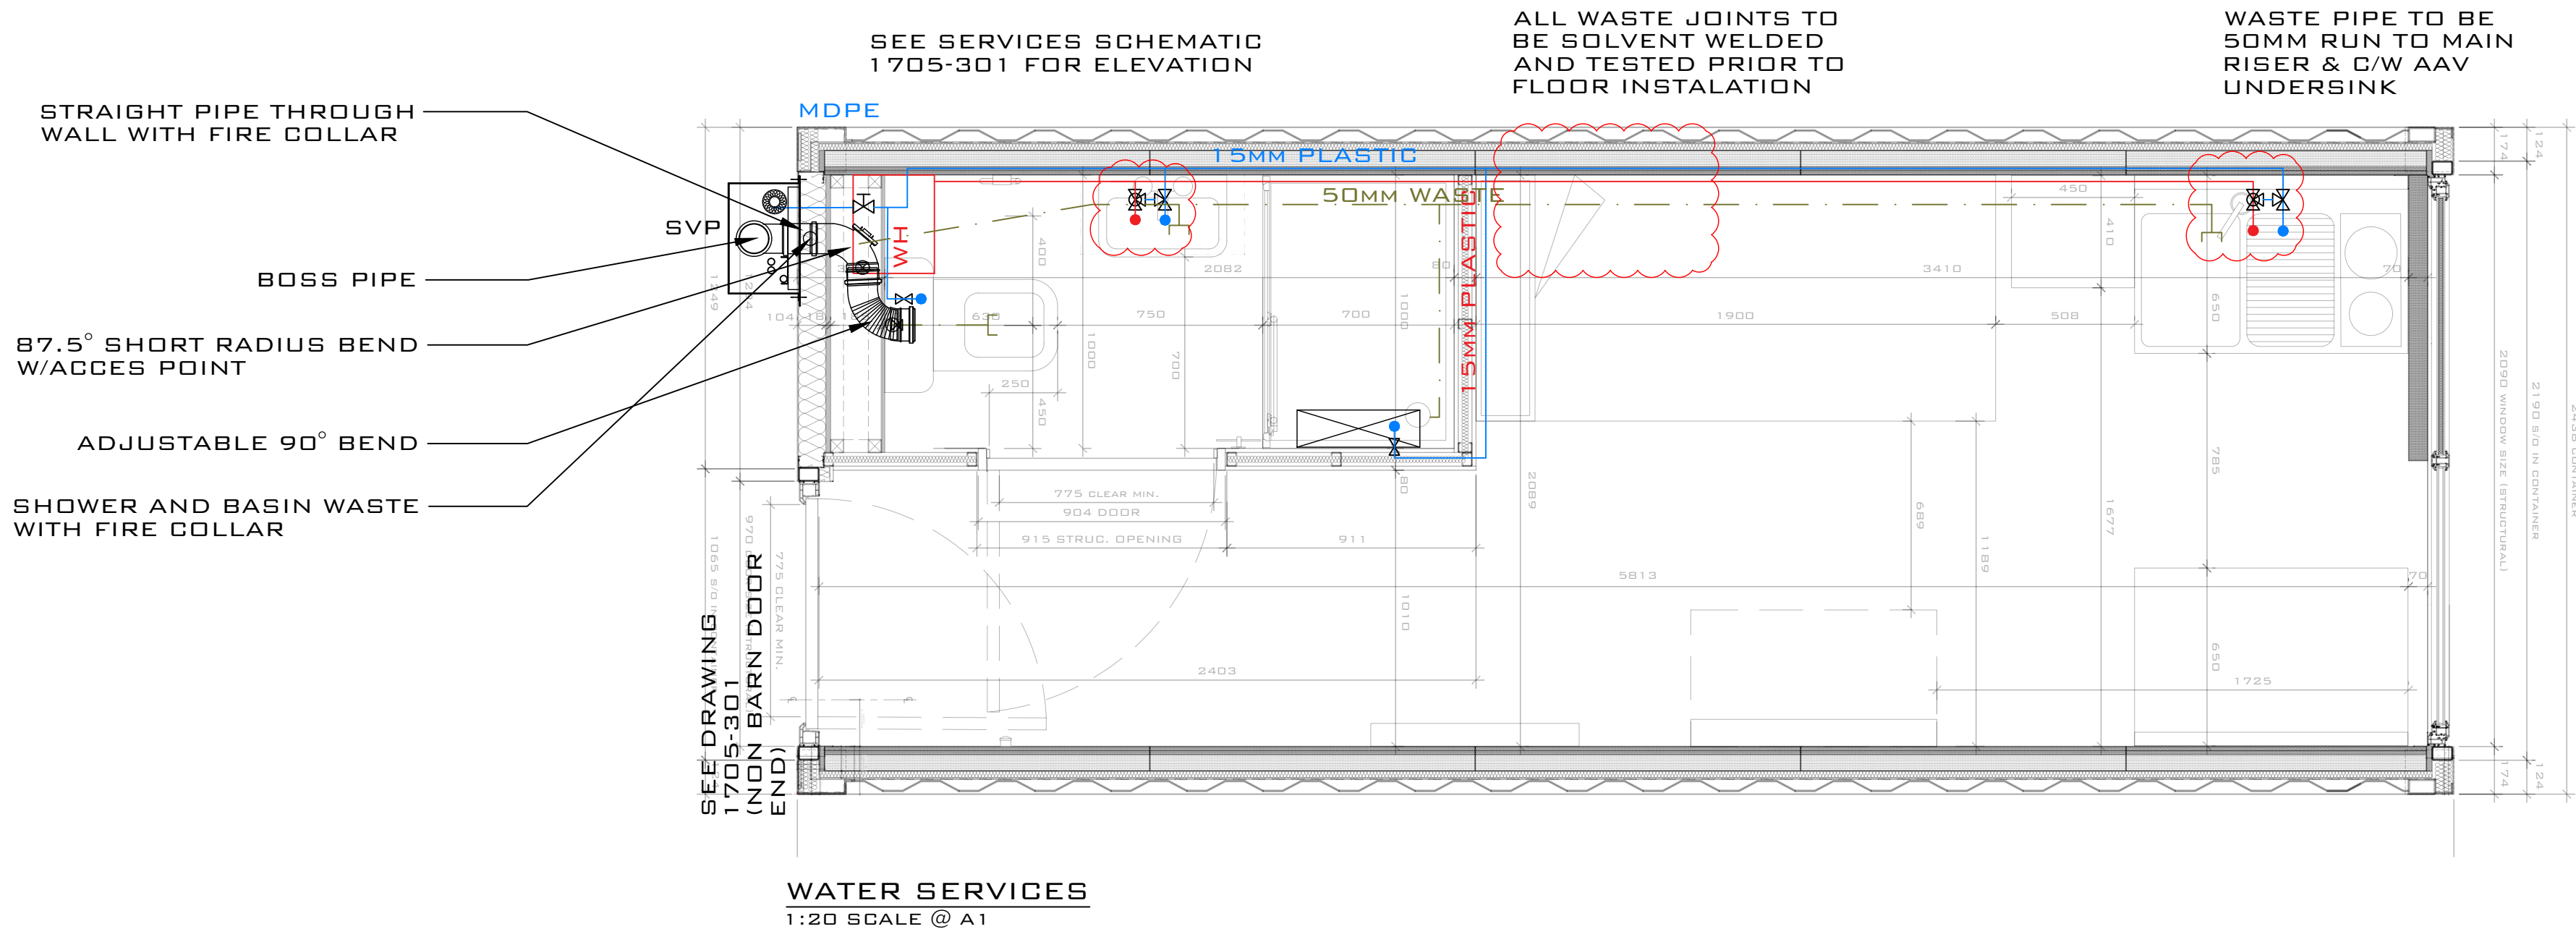

LEGEND

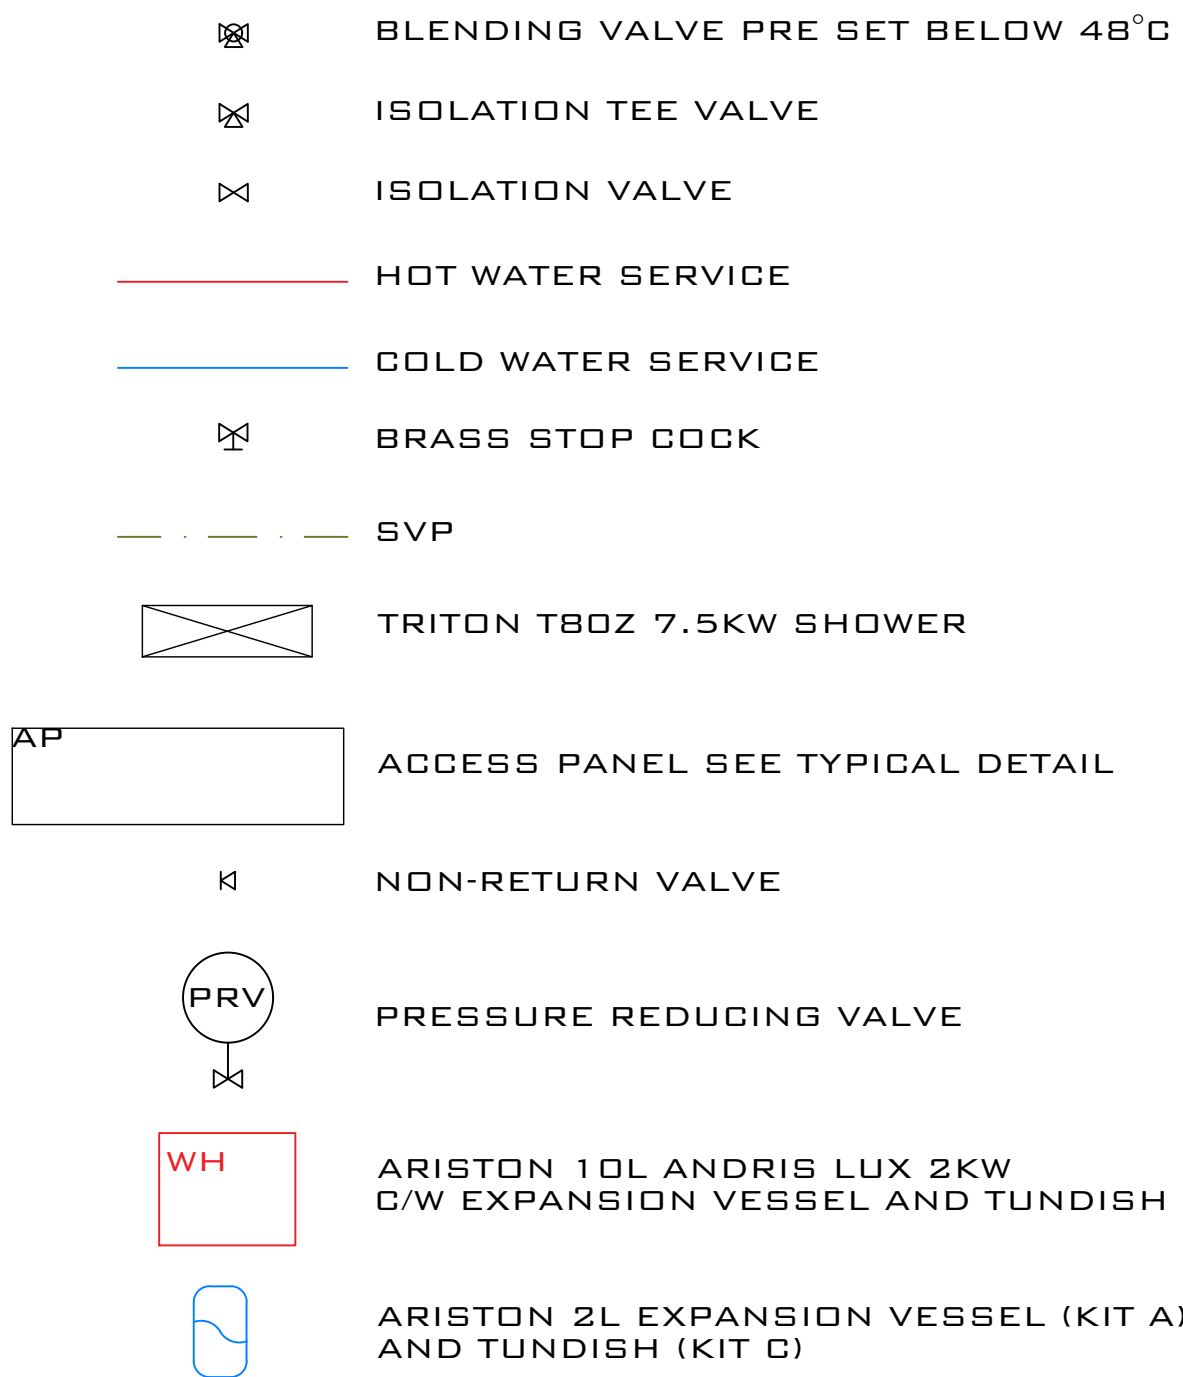

WATER SERVICES  
1:20 SCALE @ A1

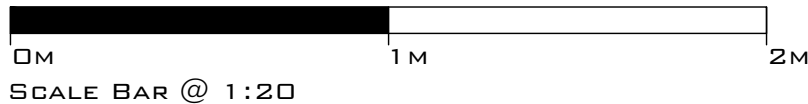

NOTES:

- DO NOT SCALE FROM THIS DRAWING. WORK FROM FIGURED DIMENSIONS ONLY.
- ALL DIMENSIONS ARE IN MM, UNLESS STATED OTHERWISE.
- ALL DIMENSIONS TO BE CHECKED ON SITE PRIOR TO CONSTRUCTION OR ORDERING.
- ANY ERRORS OR OMISSIONS TO BE NOTIFIED TO CITYZEN LIMITED IMMEDIATELY.
- CONTRACTOR TO READ & CHECK ALL MANUFACTURES LITERATURE AND IMPLEMENT ITS REQUIREMENTS PRIOR TO INSTALLATION OF ANY MATERIALS AND COMPONENTS.
- CITYZEN LIMITED IS NOT RESPONSIBLE FOR ANY BUILDING WORK THAT IS CARRIED OUT ON SITE.
- THIS DRAWING IS TO BE READ IN CONJUNCTION WITH ALL NECESSARY ARCHITECTURAL, STRUCTURAL AND SPECIALIST DRAWINGS, SPECIFICATIONS, SCOPES OF WORK & ROOM DATA SHEETS.
- ALL MATERIALS AND WORKMANSHIP SHALL CONFORM WITH THE RELEVANT BRITISH AND EUROPEAN STANDARD, SPECIFICATIONS AND CODES OF PRACTICE.
- IF IN ANY DOUBT, ASK.

- NO PLASTIC PIPE JOINTS ARE TO BE INSTALLED WHERE INACCESSIBLE IN THE FUTURE.
- INCOMER TO BE IN MDPE
- ALL UNITS TO BE PROVIDED WITH PRVS
- ALL PIPES TO BE INSULATED.
- PLASTIC PIPE TO BE HEP20 BY WAVIN & COLD FORMED BENDS ARE TO BE CREATED WITH PROPRIETARY FORMERS.
- ALL PIPEWORK & EQUIPMENT SHALL BE INSTALLED, TESTED & COMMISSIONED IN LINE WITH THE WATER REGULATIONS & BYLAWS.
- ALL EXTERNAL PENETRATIONS, CABLES, PIPES AND DUCTS TO BE PROVIDED WITH FIRE COLLARS & SLEEVES.
- SEE DRAWING 1705-301 FOR THE TYPICAL SERVICES INTERNAL CUPBOARD.


I	04.09.17	BATHROOM & KITCHEN REVISED, WASTE REVISED	AG	JS	JS
H	07.08.17	BLENDING VALVES ADDED AT BCO REQUEST	AG	JS	JS
G	23.06.17	NOTE REVISED, SHOWER REVISED	JS	JS	JS
F	09.06.17	RADIATOR LOCATION REVISED	RS	JS	JS
E	08.06.17	FIRE COLLAR NOTES AMENDED, KITCHEN LAYOUT CHANGE	JS	JS	JS
D	24.05.17	WASTE PIPES UPDATED, NOTES AMENDED	AG	JS	JS
C	24.04.17	SERVICES ELEVATION UPDATED, SCHEMATIC UPDATED	MJ	JS	JS
B	27.03.17	SERVICES ELEVATION UPDATED	MJ	JS	JS
A	03.03.17	LAYOUT CHANGED, SHOWER ADDED, WATER HEATER CHANGED.	MJ	JS	JS

COPYRIGHT CITYZEN LIMITED

**CITYZEN**  
ARCHITECTURE | ENVIRONMENT

MARITIME HOUSE  
BASIN ROAD NORTH  
HOVE  
EAST SUSSEX  
BN41 1WR

CONTACT@CITYZENDESIGN.CO.UK  
WWW.CITYZENDESIGN.CO.UK  
01273 704 901

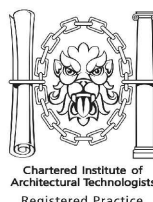

CLIENT:  
**CARGOTEK**

DESIGNER:  
**JOHN SMITH**

PROJECT:  
**CARGOTEK 20FT PRODUCT**

TITLE:  
**WATER SERVICES  
TYPE 1 CONFIGURATION**

SCALE:  
1:20 @ A1  
1:40 @ A3

DATE:  
21/02/2017

PURPOSE OF DRAWING:  
**CONSTRUCTION**

DRAWING: PROJECT REF - DRG NO. (REVISION)  
**1705-213 (1)**

CDM 2015  
RESIDUAL RISK

MECHANICAL

MECHANICAL CONTRACTORS SHALL FAMILIARISE THEMSELVES WITH THE INSTALLATION AND EMPLOY SYSTEMS AND METHODS OF WORKING TO REDUCE ANY HAZARDS.

IF IN DOUBT ASK AND NOTIFY  
GENERAL

IT IS UNDERSTOOD THAT A COMPETENT CONTRACTOR FAMILIAR WITH THE WORKS REQUIRED WILL BE APPOINTED AND THAT THEY WILL BE AWARE OF THE STANDARD HAZARDS.