


Fig. 2
(Models 10L)

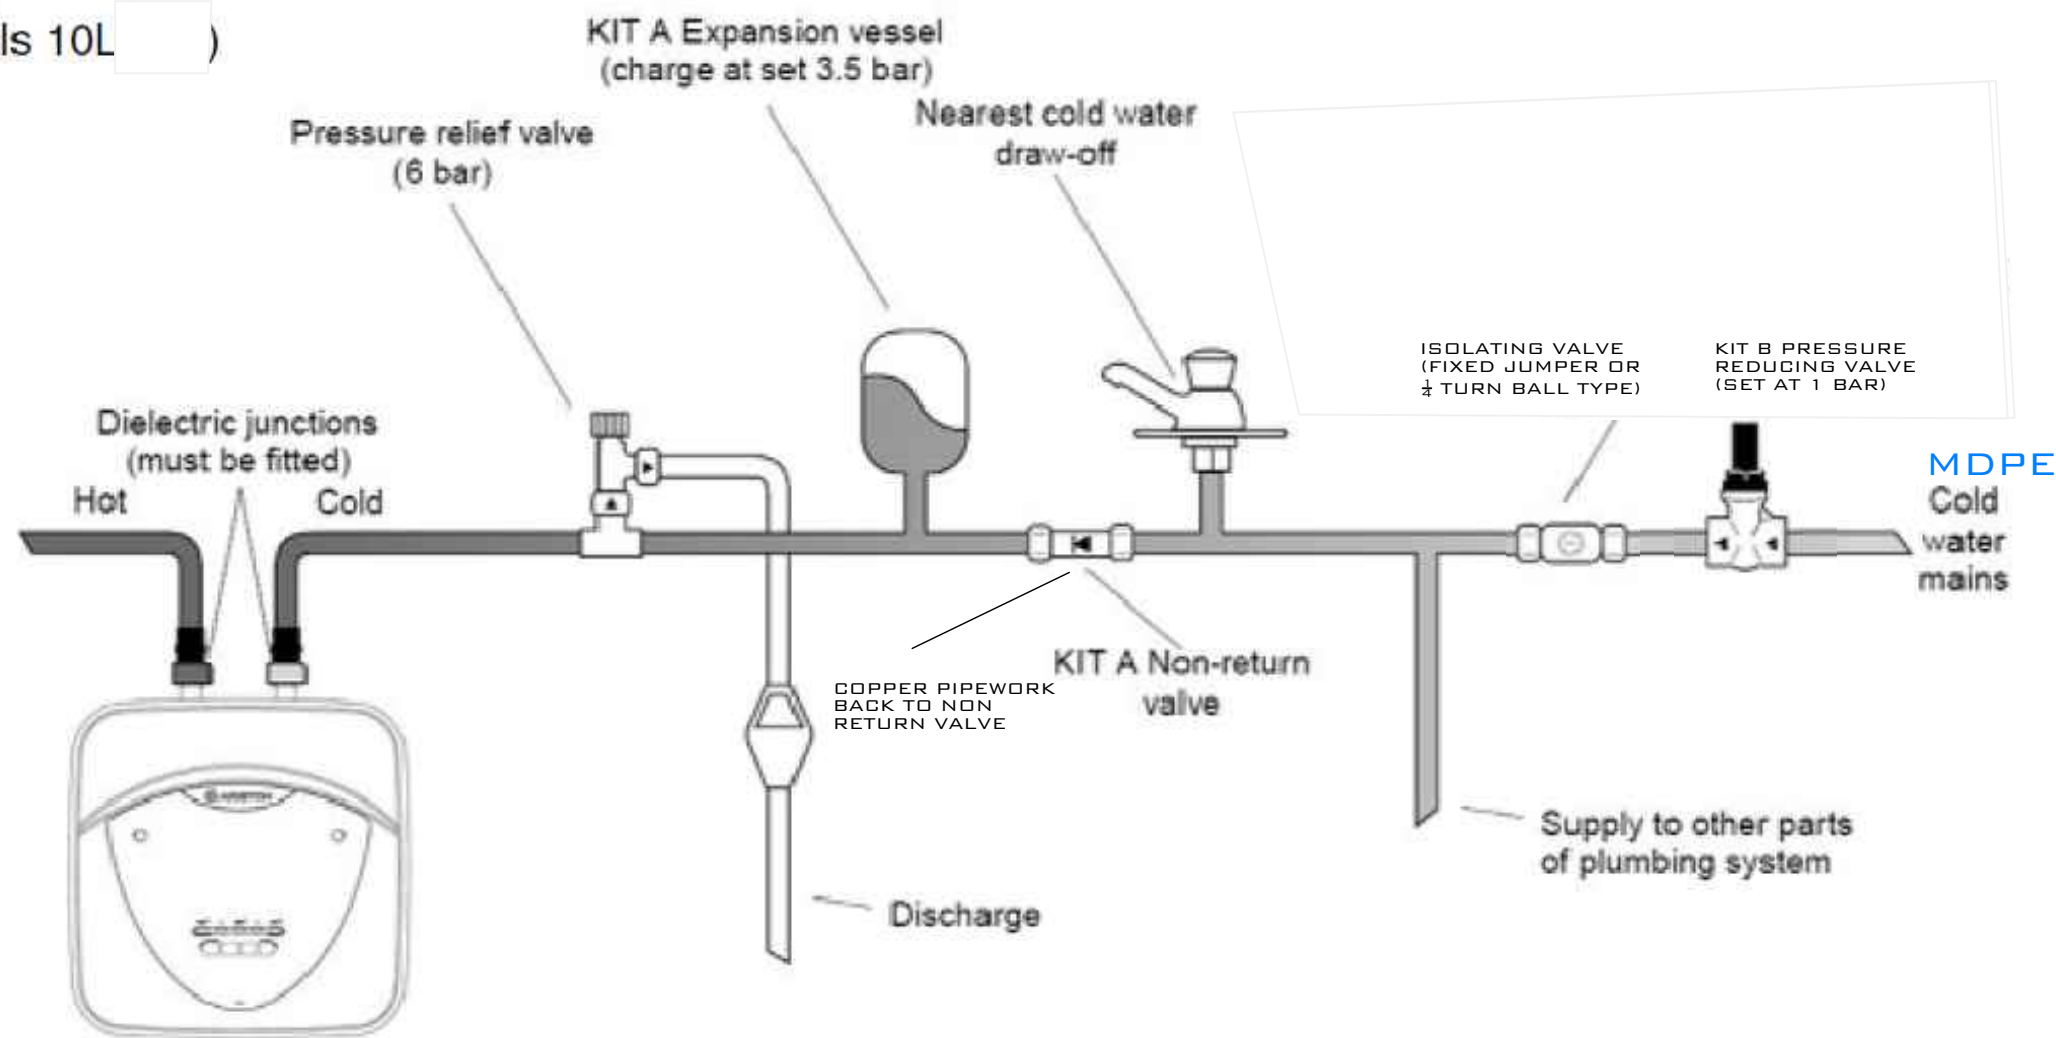

LEGEND

	BLENDED VALVE PRE SET BELOW 48°C
	ISOLATION TEE VALVE
	ISOLATION VALVE
	HOT WATER SERVICE
	COLD WATER SERVICE
	BRASS STOP COCK
	SVP
	TRITON T80Z 7.5KW SHOWER
	ACCESS PANEL SEE TYPICAL DETAIL
	NON-RETURN VALVE
	PRESSURE REDUCING VALVE
	ARISTON 10L ANDRIS LUX 2KW C/W EXPANSION VESSEL AND TUNDISH
	ARISTON 2L EXPANSION VESSEL (KIT A) AND TUNDISH (KIT C)

0M 1M 2M
SCALE BAR @ 1:20

NOTES:

- DO NOT SCALE FROM THIS DRAWING. WORK FROM FIGURED DIMENSIONS ONLY.
- ALL DIMENSIONS ARE IN MM, UNLESS STATED OTHERWISE.
- ALL DIMENSIONS TO BE CHECKED ON SITE PRIOR TO CONSTRUCTION OR ORDERING.
- ANY ERRORS OR OMISSIONS TO BE NOTIFIED TO CITYZEN LIMITED IMMEDIATELY.
- CONTRACTOR TO READ & CHECK ALL MANUFACTURES LITERATURE AND IMPLEMENT ITS REQUIREMENTS PRIOR TO INSTALLATION OF ANY MATERIALS AND COMPONENTS.
- CITYZEN LIMITED IS NOT RESPONSIBLE FOR ANY BUILDING WORK THAT IS CARRIED OUT ON SITE.
- THIS DRAWING IS TO BE READ IN CONJUNCTION WITH ALL NECESSARY ARCHITECTURAL, STRUCTURAL AND SPECIALIST DRAWINGS, SPECIFICATIONS, SCALES OF WORK & ROOM DATA SHEETS.
- ALL MATERIALS AND WORKMANSHIP SHALL CONFORM WITH THE RELEVANT BRITISH AND EUROPEAN STANDARD, SPECIFICATIONS AND CODES OF PRACTICE.
- IF IN ANY DOUBT, ASK.

- NO PLASTIC PIPE JUNCTIONS ARE TO BE INSTALLED WHERE INACCESSIBLE IN THE FUTURE.
- INCOMER TO BE IN MDPE
- ALL UNITS TO BE PROVIDED WITH PRV
- ALL PIPES TO BE INSULATED.
- PLASTIC PIPE TO BE HEP20 BY WAVIN & COLD FORMED BENDS ARE TO BE CREATED WITH PROPRIETARY FORMERS.
- ALL PIPEWORK & EQUIPMENT SHALL BE INSTALLED, TESTED & COMMISSIONED IN LINE WITH THE WATER REGULATIONS & BYLAWS.
- ALL EXTERNAL PENETRATIONS, CABLES, PIPES AND DUCTS TO BE PROVIDED WITH FIRE COLLARS (& SLEEVES)
- SEE DRAWING 1705-301 FOR THE TYPICAL SERVICES INTERNAL CUPBOARD.

H	04.09.17	KITCHEN FLUPPED	AG	JS	JS
G	07.08.17	BLEDING VALVES ADDED AT BCO REQUEST	AG	JS	JS
F	23.06.17	NOTES AMENDED, SHOWER REVISED.	JS	JS	JS
E	08.08.17	NOTES AMENDED.	JS	JS	JS
D	24.05.17	WC WASTE PIPES UPDATED, NOTES AMENDED.	AG	JS	JS
C	24.04.17	SERVICES ELEVATION UPDATED. SCHEMATIC UPDATED	MJ	JS	JS
B	27.03.17	SERVICES ELEVATION UPDATED	MJ	JS	JS
A	03.03.17	LAYOUT CHANGED. SHOWER ADDED. WATER HEATER CHANGED.	MJ	JS	JS
REV	DATE	REVISION	DRAWN	CHECKED	APPROVED

COPYRIGHT CITYZEN LIMITED



CLIENT:

CARGOTEK

DESIGNER:

JOHN SMITH

PROJECT:

CARGOTEK 20FT PRODUCT

TITLE:

WATER SERVICES
TYPE 2 CONFIGURATION

SCALE:

1:20 @ A1
1:40 @ A3

DATE:

21/02/2017

PURPOSE OF DRAWING:

CONSTRUCTION

DRAWING: PROJECT REF - DRG NO. (REVISION)

1705-223 (H)

CDM 2015 RESIDUAL RISK

MECHANICAL

MECHANICAL CONTRACTORS SHALL FAMILIARISE THEMSELVES WITH THE INSTALLATION AND EMPLOY SYSTEMS AND METHODS OF WORKING TO REDUCE ANY HAZARDS.

IF IN DOUBT ASK AND NOTIFY GENERAL

IT IS UNDERSTOOD THAT A COMPETENT CONTRACTOR FAMILIAR WITH THE WORKS REQUIRED WILL BE APPOINTED AND THAT THEY WILL BE AWARE OF THE STANDARD HAZARDS.