



GENERAL NOTES:

TO BE READ IN CONJUNCTION WITH DETAIL DRAWINGS 1705-550, 1705-552, 1705-553, 1705-557.

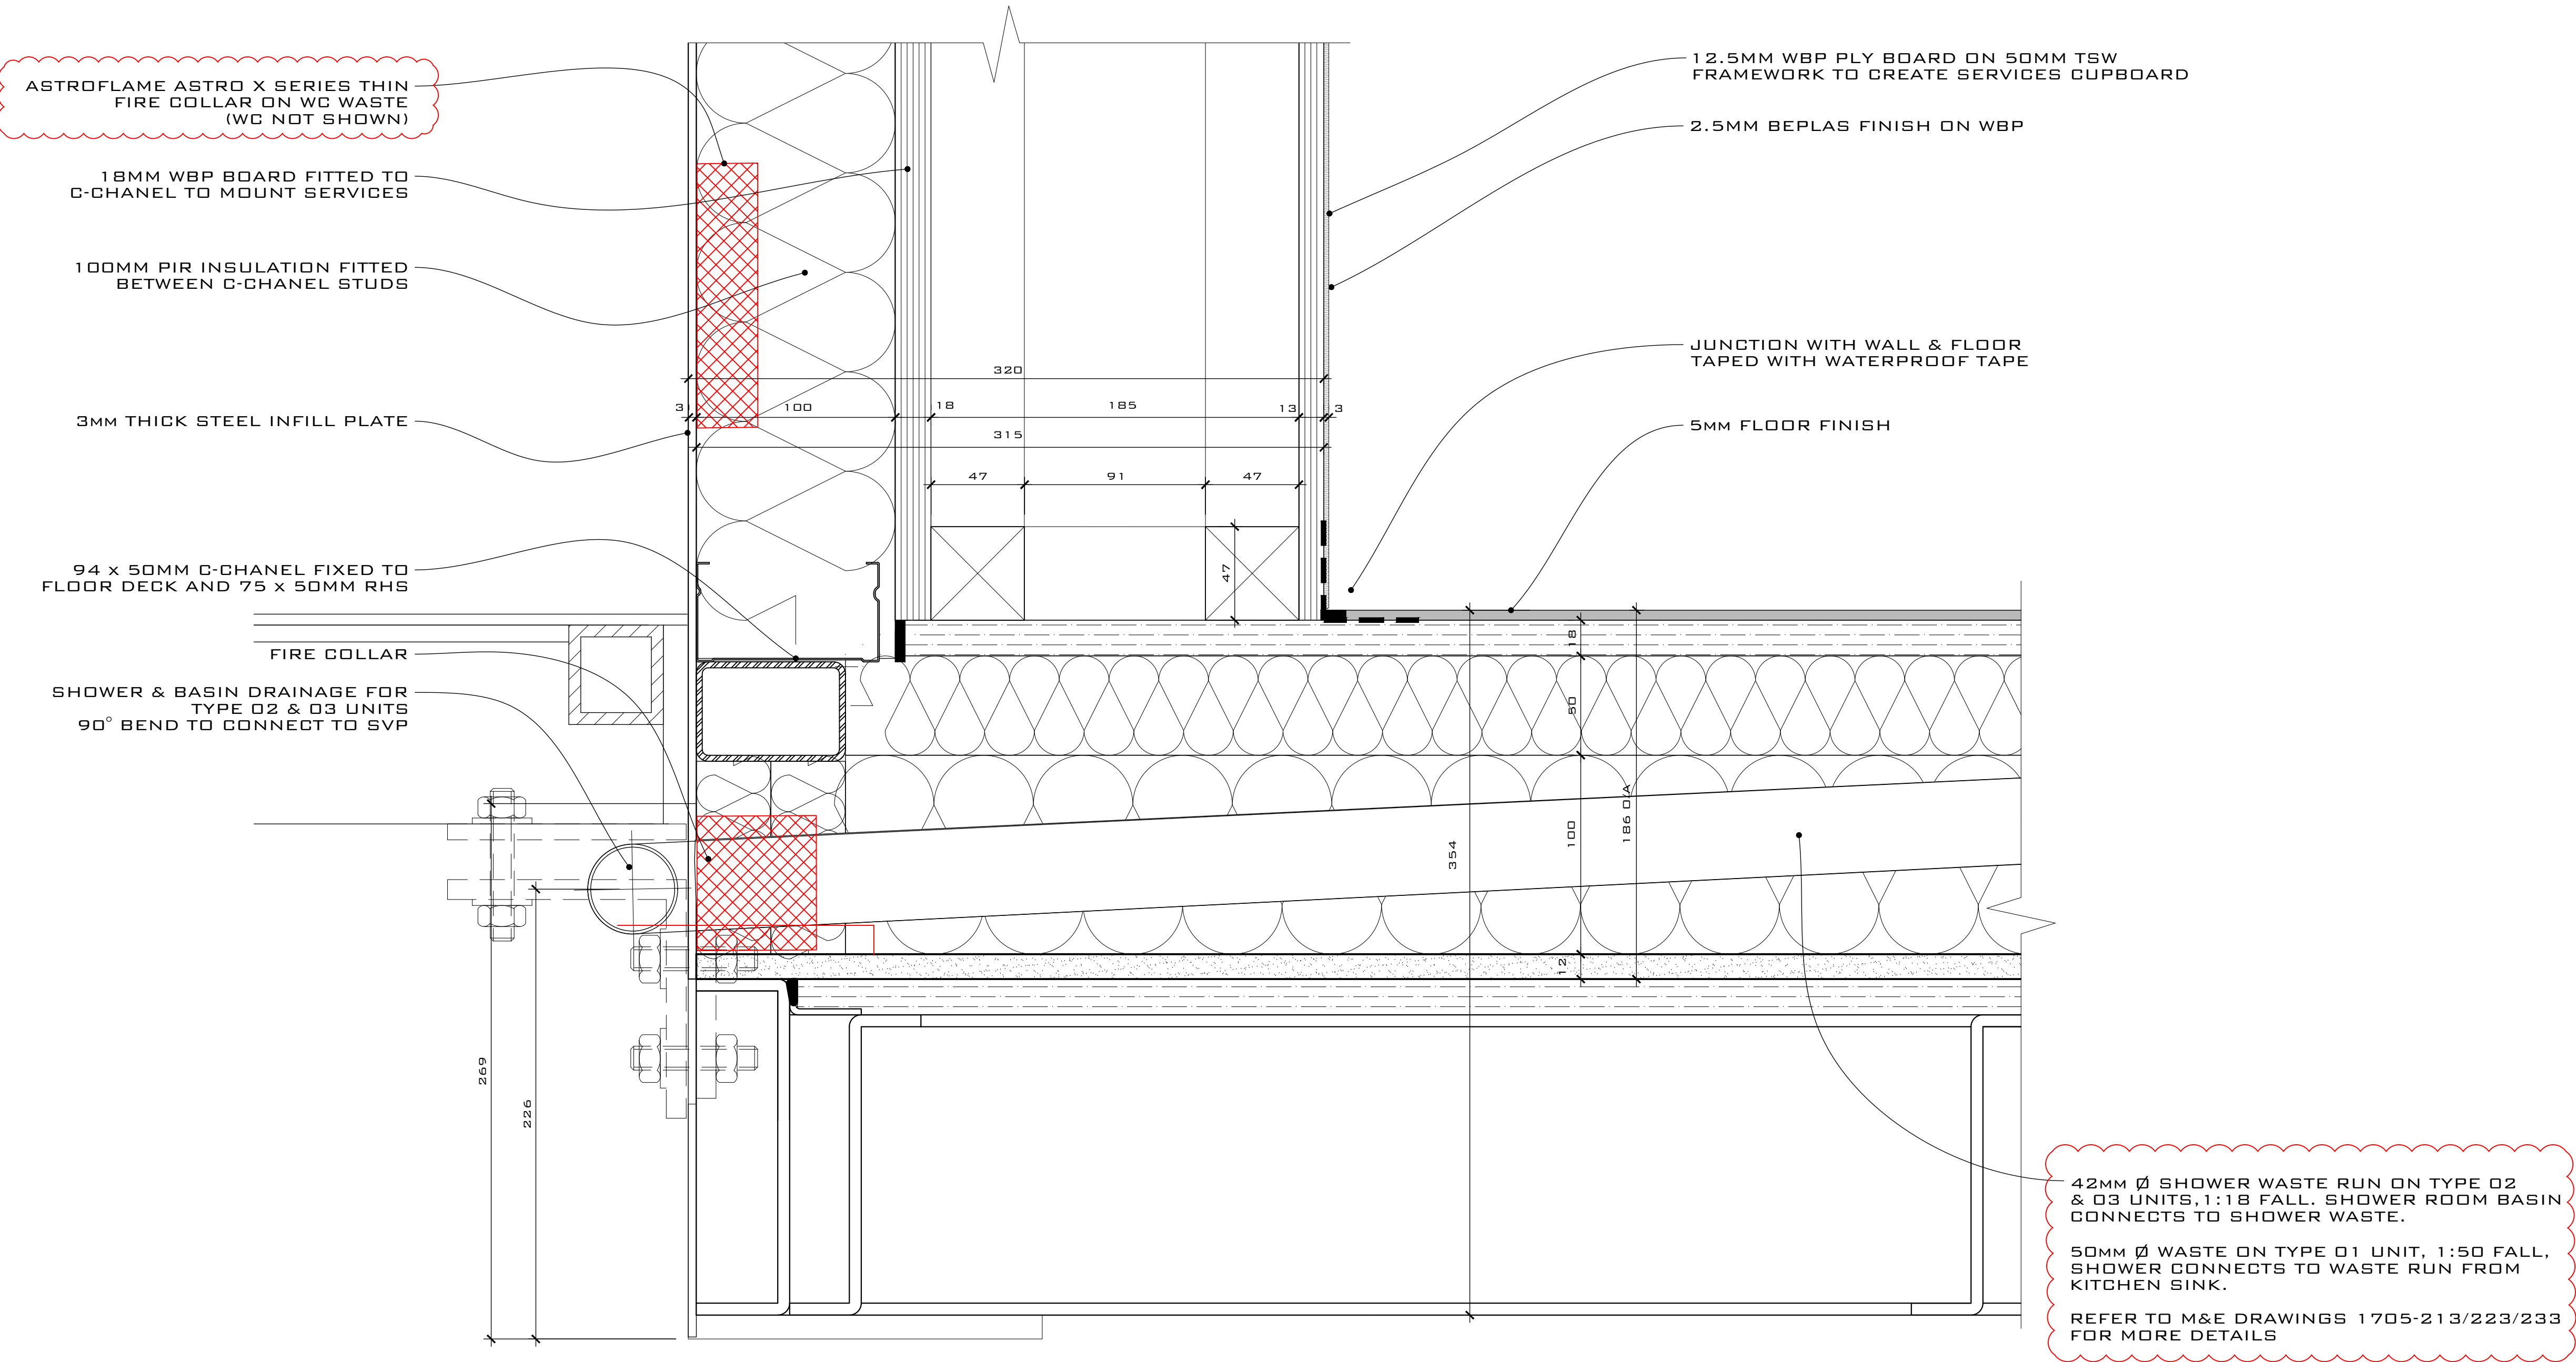

O3 DETAIL - TYPICAL TYPE 1, 2 & 3
1:2 SCALE @ A1

DRAWING SCALE 1:2 @ A1
DRAWING SCALE 1:4 @ A3

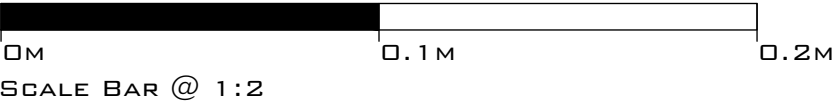

NOTES:

- DRAWINGS SHOULD ONLY BE SCALED FOR PLANNING PURPOSES. DO NOT SCALE FROM THIS DRAWING FOR CONSTRUCTION PURPOSES.
- ALL DIMENSIONS ARE IN MM, UNLESS STATED OTHERWISE.
- ALL DIMENSIONS TO BE CHECKED ON SITE PRIOR TO CONSTRUCTION OR ORDERING.
- ANY ERRORS OR OMISSIONS TO BE NOTIFIED TO CITYZEN LLP IMMEDIATELY.
- CONTRACTOR TO READ & CHECK ALL MANUFACTURES LITERATURE AND IMPLEMENT ITS REQUIREMENTS PRIOR TO INSTALLATION OF ANY MATERIALS AND COMPONENTS.
- CITYZEN LLP IS NOT RESPONSIBLE FOR ANY BUILDING WORK THAT IS CARRIED OUT ON SITE.
- THIS DRAWING IS TO BE READ IN CONJUNCTION WITH ALL NECESSARY ARCHITECTURAL, STRUCTURAL AND SPECIALIST DRAWINGS, SPECIFICATIONS, SCOPE OF WORK & ROOM DATA SHEETS.
- ALL MATERIALS AND WORKMANSHIP SHALL CONFORM WITH THE RELEVANT BRITISH AND EUROPEAN STANDARD, SPECIFICATIONS AND CODES OF PRACTICE.
- ALL PROPERTY BOUNDARY LINES ARE ASSUMED.
- TYPICAL LAYOUTS ONLY REFER TO DETAILS & DATA SHEETS.
- IF IN ANY DOUBT, ASK.

E	11.09.17	NOTES REVISED	RS	JS	JS
D	05.09.17	SERVICES CUPBOARD REVISED, SANICLAD CHANGED TO BEPLAS	RS	JS	JS
C	26.06.17	ADDITIONAL NOTES ADDED	RS	JS	JS
B	23.06.17	ISOCLAD CHANGED TO ISOWALL, AQUA PANEL CHANGED TO SANICLAD, C-CHANNEL UPDATED, FIRE COLLAR UPDATED	AG	JS	JS
A	08.06.17	FIRE COLLAR ADDED	JS	JS	JS

COPYRIGHT CITYZEN LLP

CITYZEN
ARCHITECTURE | ENVIRONMENT

MARITIME HOUSE
BASIN ROAD NORTH
HOVE
EAST SUSSEX
BN41 1WR

01293 704 901
CONTACT@CITYZENDESIGN.CO.UK
WWW.CITYZENDESIGN.CO.UK

CLIENT: CARGOTEK	
DRAWN BY: AINARA GOIKOETXEA	
PROJECT: CARGOTEK 20FT PRODUCT	
TITLE: TYPICAL BATHROOM DETAILS FRONT WALL & FLOOR	
SCALE: 1:2 @ A1	DATE: 02.06.17
PURPOSE OF DRAWING: CONSTRUCTION	
DRAWING: PROJECT REF - DRG NO. (REVISION) 1705-CR-569 (E)	