



GENERAL NOTES:

TO BE READ IN CONJUNCTION WITH DETAIL DRAWINGS 1705-550, 1705-552, 1705-553, 1705-557.

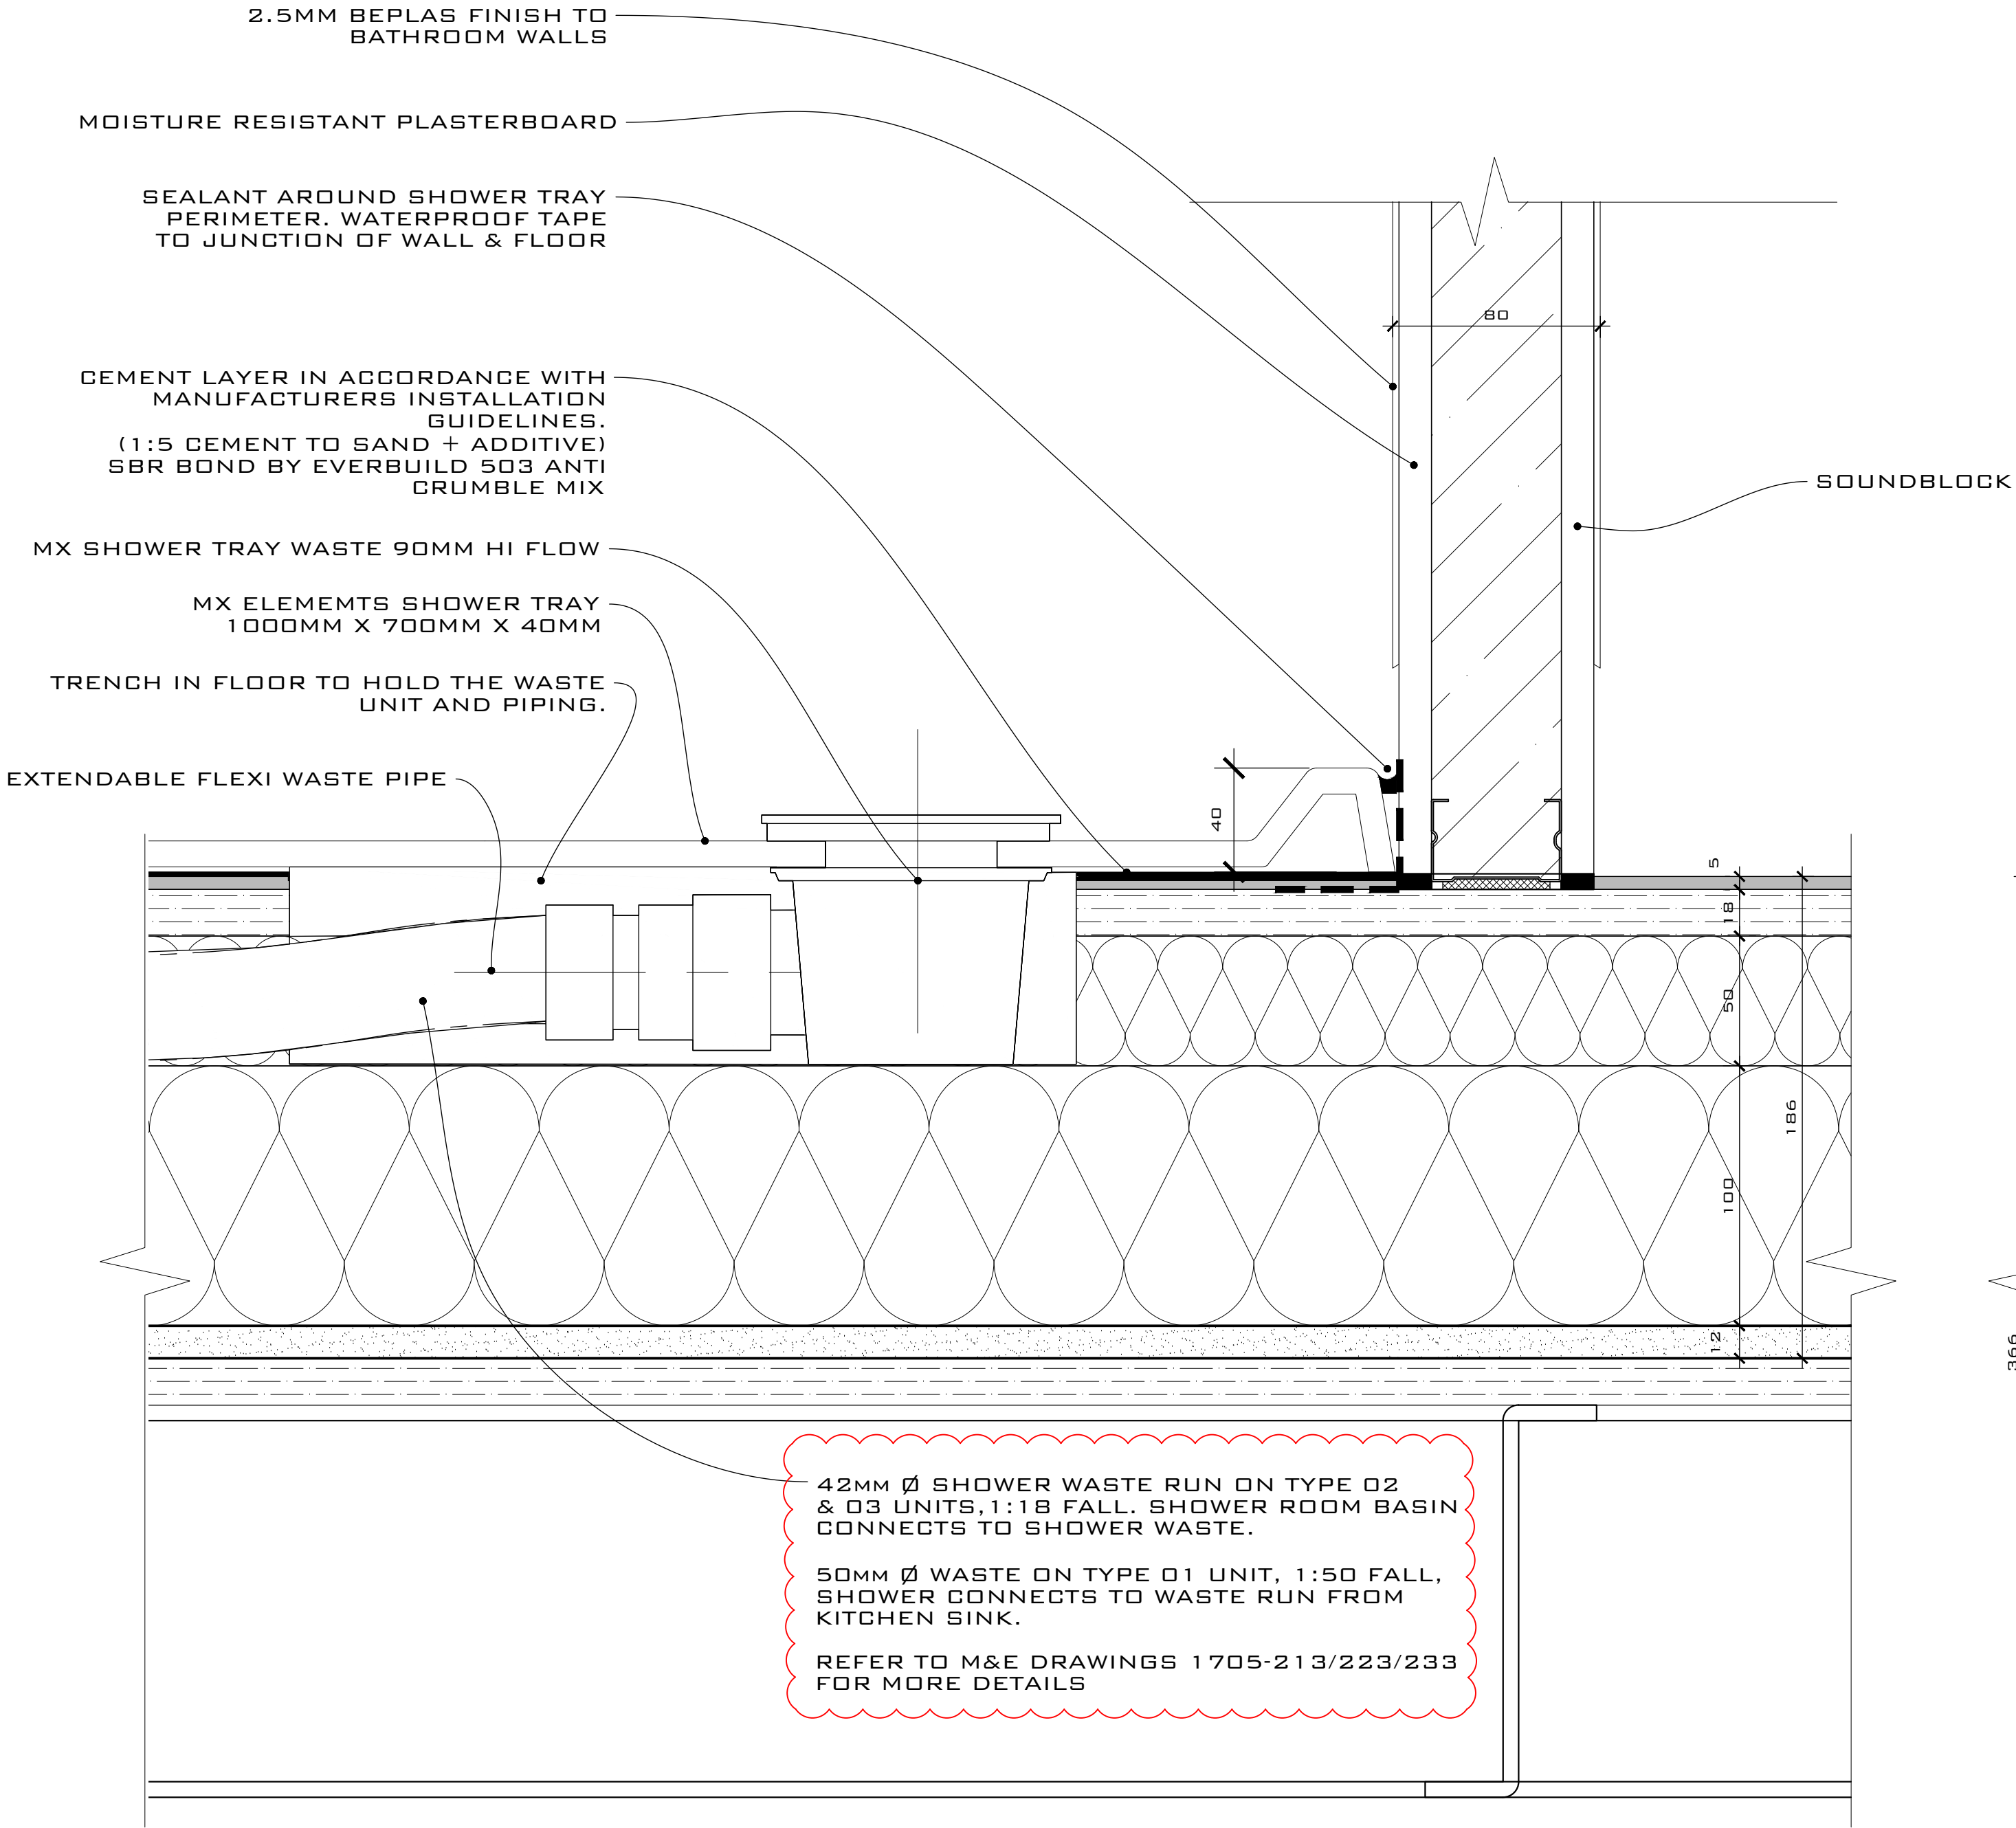

04 DETAIL - TYPICAL

1:2 SCALE @ A1

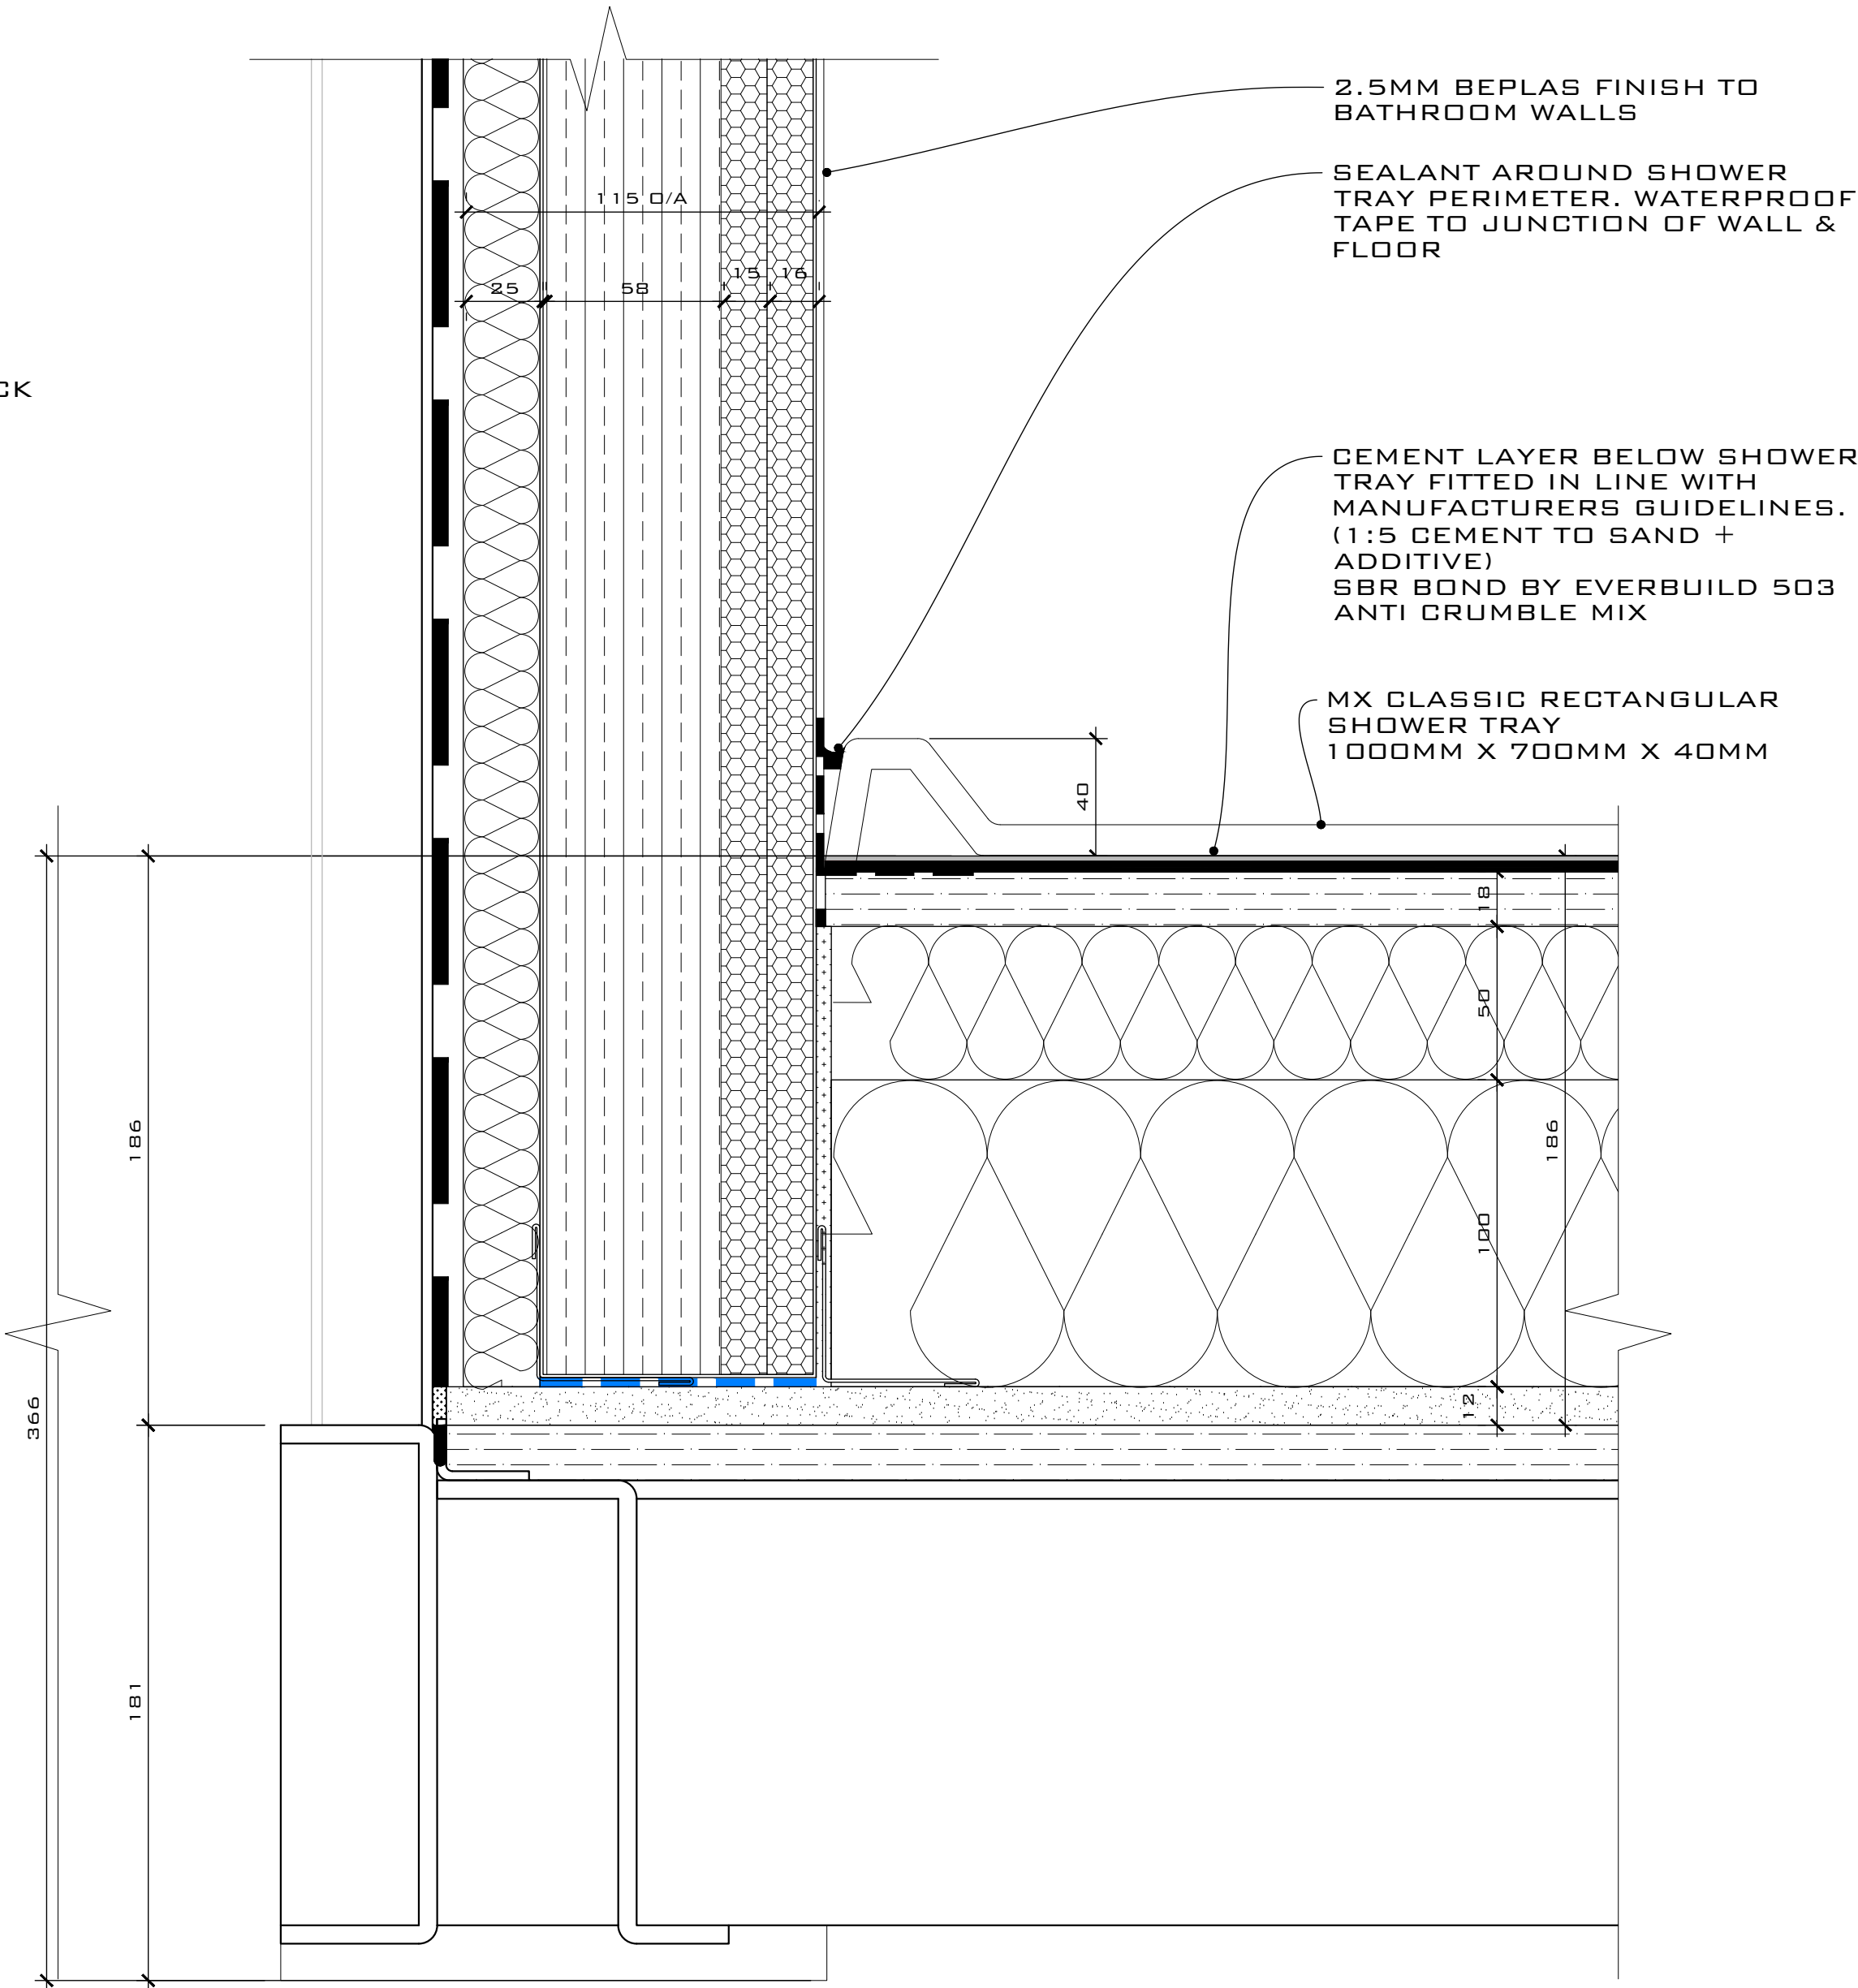

05 DETAIL - TYPICAL

1:2 SCALE @ A1

NOTES:

- DRAWINGS SHOULD ONLY BE SCALED FOR PLANNING PURPOSES. DO NOT SCALE FROM THIS DRAWING FOR CONSTRUCTION PURPOSES.
- ALL DIMENSIONS ARE IN MM, UNLESS STATED OTHERWISE.
- ALL DIMENSIONS TO BE CHECKED ON SITE PRIOR TO CONSTRUCTION OR ORDERING.
- ANY ERRORS OR OMISSIONS TO BE NOTIFIED TO CITYZEN LLP IMMEDIATELY.
- CONTRACTOR TO READ & CHECK ALL MANUFACTURES LITERATURE AND IMPLEMENT ITS REQUIREMENTS PRIOR TO INSTALLATION OF ANY MATERIALS AND COMPONENTS.
- CITYZEN LLP IS NOT RESPONSIBLE FOR ANY BUILDING WORK THAT IS CARRIED OUT ON SITE.
- THIS DRAWING IS TO BE READ IN CONJUNCTION WITH ALL NECESSARY ARCHITECTURAL, STRUCTURAL AND SPECIALIST DRAWINGS, SPECIFICATIONS, SCOPES OF WORK & ROOM DATA SHEETS.
- ALL MATERIALS AND WORKMANSHIP SHALL CONFORM WITH THE RELEVANT BRITISH AND EUROPEAN STANDARD, SPECIFICATIONS AND CODES OF PRACTICE.
- ALL PROPERTY BOUNDARY LINES ARE ASSUMED.
- TYPICAL LAYOUTS ONLY REFER TO DETAILS & DATA SHEETS.
- IF IN ANY DOUBT, ASK.

C	11.09.17	DRAINAGE NOTES REVISED	RS	JS	JS
B	05.09.17	SANICLAD CHANGED TO BEPLAS. WATERPROOF MEMBRANE REVISED IN LINE WITH FABRICATOR COMMENTS	RS	JS	JS
A	23.06.17	ISOLCLAD CHANGED TO ISOWALL. AQUA PANEL CHANGED TO SANICLAD. SHOWER TRAY UPDATED. SEALANT ADDED.	AG	JS	JS
REV	DATE	REVISION	DRAWN	CHECKED	APPROVED

COPYRIGHT CITYZEN LLP

CITYZEN
ARCHITECTURE | ENVIRONMENT

MARITIME HOUSE
BASIN ROAD NORTH
HOVE
EAST SUSSEX
BN41 1WR

01273 704 901
CONTACT@CITYZENDESIGN.CO.UK
WWW.CITYZENDESIGN.CO.UK

CLIENT:

CARGOTEK

DRAWN BY:

AINARA GOIKOETXEA

PROJECT:

CARGOTEK 20FT PRODUCT

TITLE:

TYPICAL BATHROOM DETAILS
DRAIN & PARTY WALL

SCALE:

1:2 @ A1

DATE:

02.06.17

PURPOSE OF DRAWING:

CONSTRUCTION

DRAWING: PROJECT REF - DRG NO. (REVISION)

1705-CR-571 (C)

DRAWING SCALE 1:2 @ A1

DRAWING SCALE 1:4 @ A3

0M 0.1M 0.2M

SCALE BAR @ 1:2